

A

B

C

D

1

1

2


2

3

3

4


4

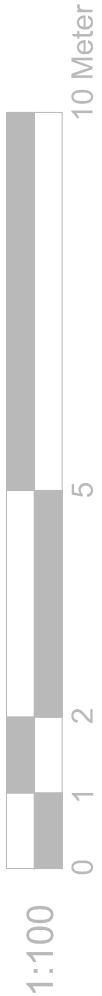


PROPOSED FRONT ELEVATION



PROPOSED REAR ELEVATION

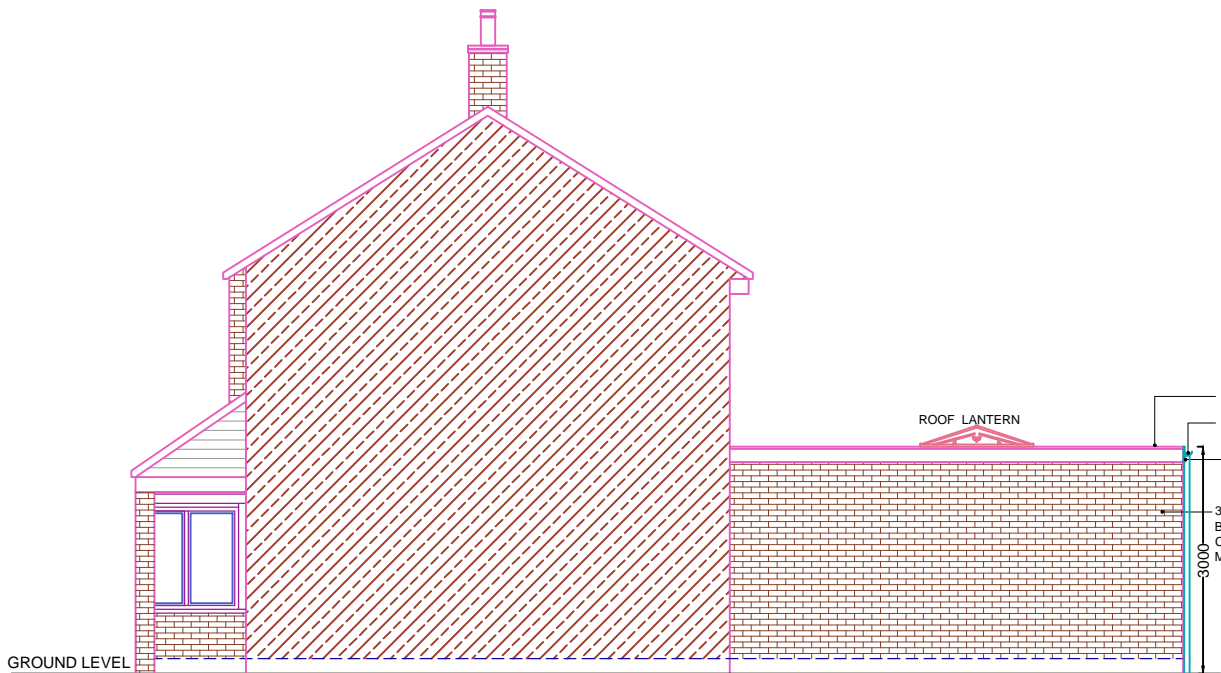

PROPOSED ELEVATION SIDE A

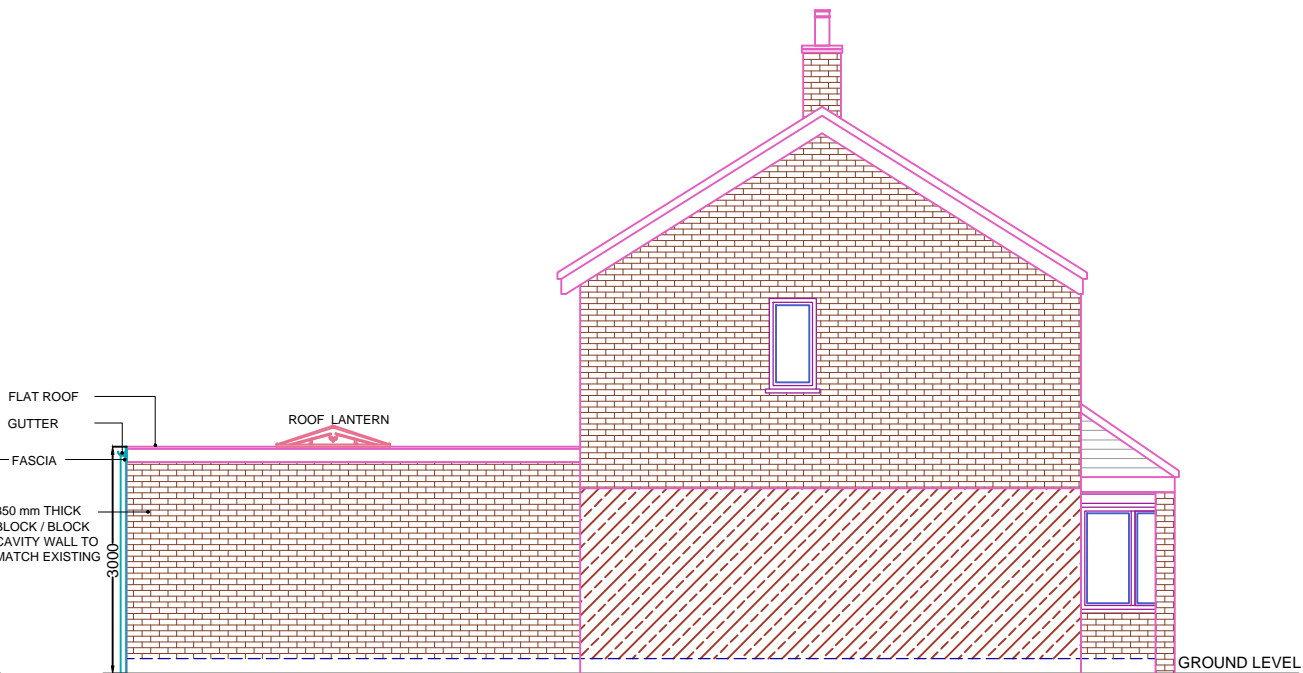

PROPOSED ELEVATION SIDE B

REFERENCE DRAWINGS

GENERAL NOTES

This drawing is for planning use only do not use this drawing for any purpose other than that for which it was issued.
 Structural Design and Building Control Approval is required before construction commences.
 This drawing is subject to copyright do not reproduce this drawing without prior permission.

No	DATE	REVISION	BY	CHK

CONSULTANT

CIVIL ENGINEERS
 STRUCTURAL ENGINEERS
 ARCHITECTURAL DESIGNERS

CIVIL CONSULTING LTD.
 Contact: 07947249323

DRAWN

sv

CHECKED

A.R

PROJECT NO.

CLIENT/PROJECT

4 HYDER ROAD

TITLE

PROPOSED ELEVATIONS

DRAWING No.

D06

SCALE:

1:100 @A3

DATE:

30.10.2023

A

B

C

D