

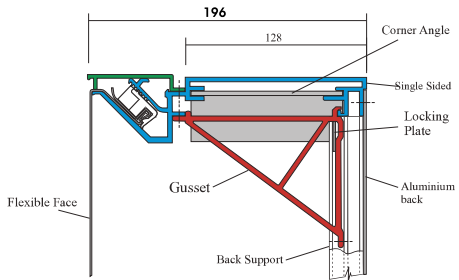



Sign for visual (not to scale)

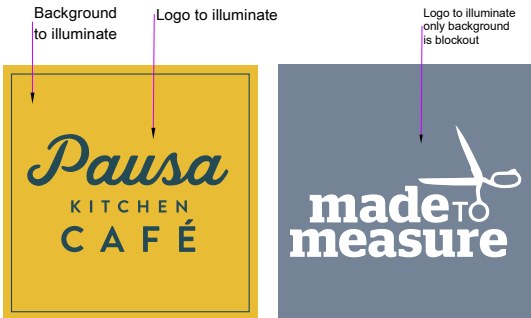


General Box Profile

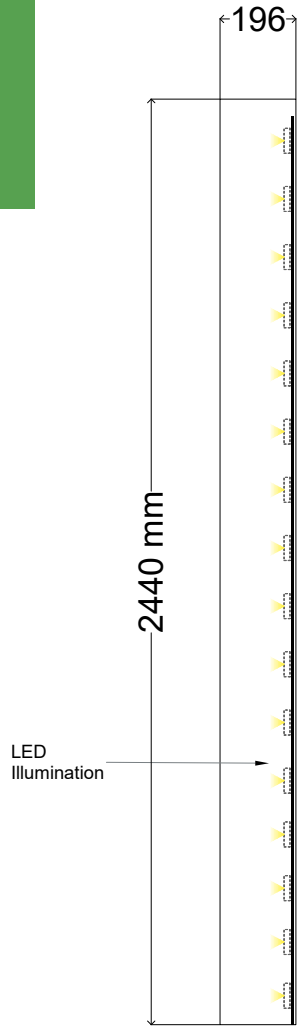

Sign Section

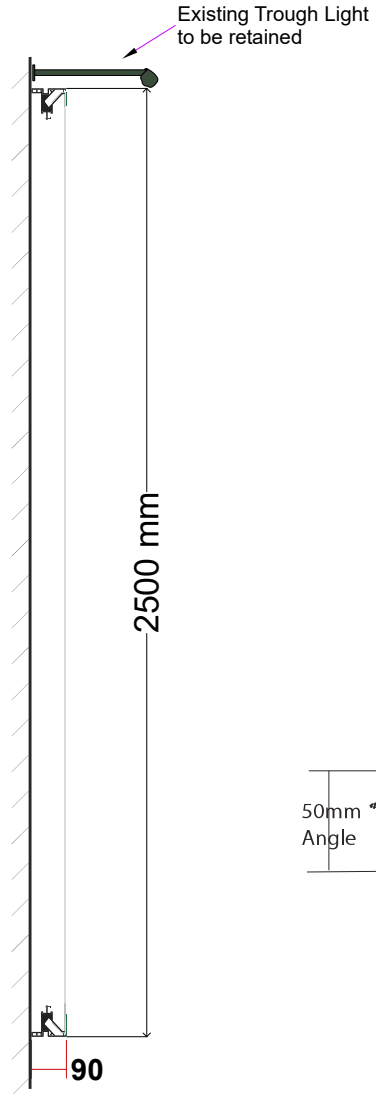

Section for Retroframes Signs 2a/2b

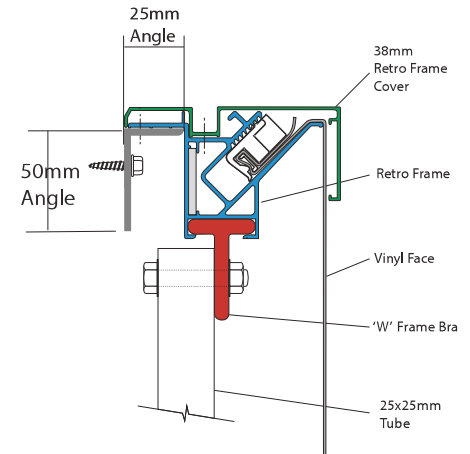

Generic Section for Retroframe Non-Illuminated

Sign Proposals

Section drawing for signs shown on elevation drawing 86189/86190

Internally internally illuminated signs to the front elevation are 300cdm2 max

External illumination 250cdm2 max.

Measured using a Konica Minolta CS-100A Light Metre
Green Area output will decrease measurement by 45%

This Drawing & information contained may not be copied or used without prior consent from Spencer Signs. Colour shown may not accurately match any colour references. Sizes in mm unless stated otherwise.

Rev.	Date	Initial	Revision Detail

NOTES

