

Notes

This drawing and design is for use solely in connection with the project described below. The drawing and design is the property of AJ Day RIBA and must not be revised, loaned or copied without written consent. All dimensions and setting out to be checked on site before construction. Do not scale from the drawing. The drawing is to be read in conjunction with all other information relevant to the project. Any apparent discrepancy is to be brought to the attention of AJ Day RIBA.

CAJ Day RIBA

REV	AMENDMENT	BY	CHECK	DATE
-	Planning Issue	AJD		06.07.23
B	2nd floor plan added Dormer & velux windows added	AJD		17.10.23



Front Elevation (East) Units 1 & 2
Proposed




Rear Elevation (SW) Units 1 & 2
Proposed




Side Elevation (NW) Units 1 & 2
Proposed




Side Elevation (SE) Units 1 & 2
Proposed

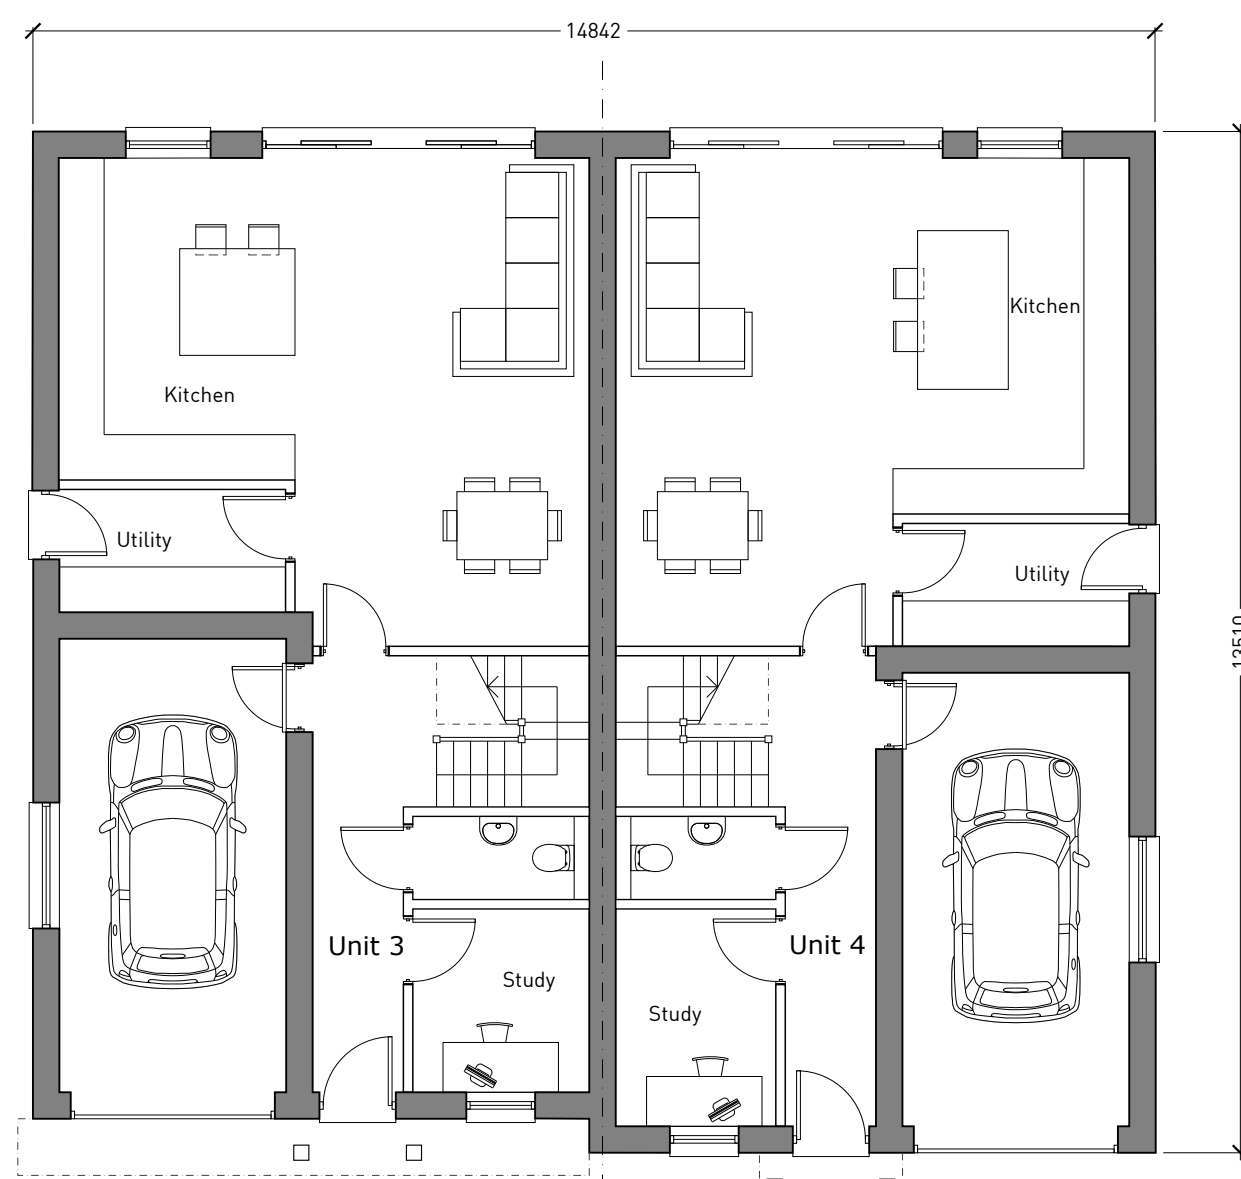


Ground Floor Plan
Proposed

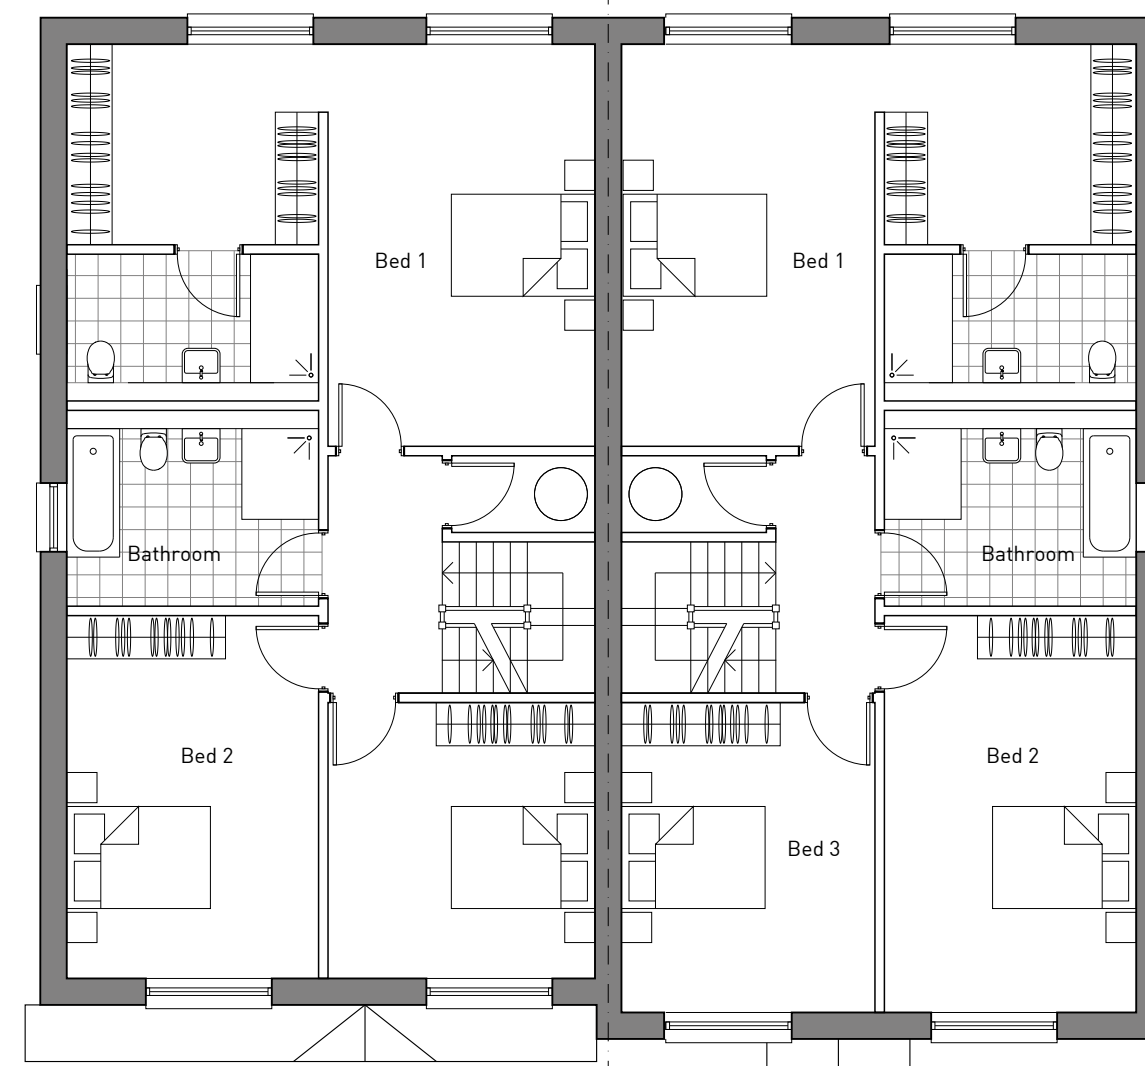

First Floor Plan
Proposed

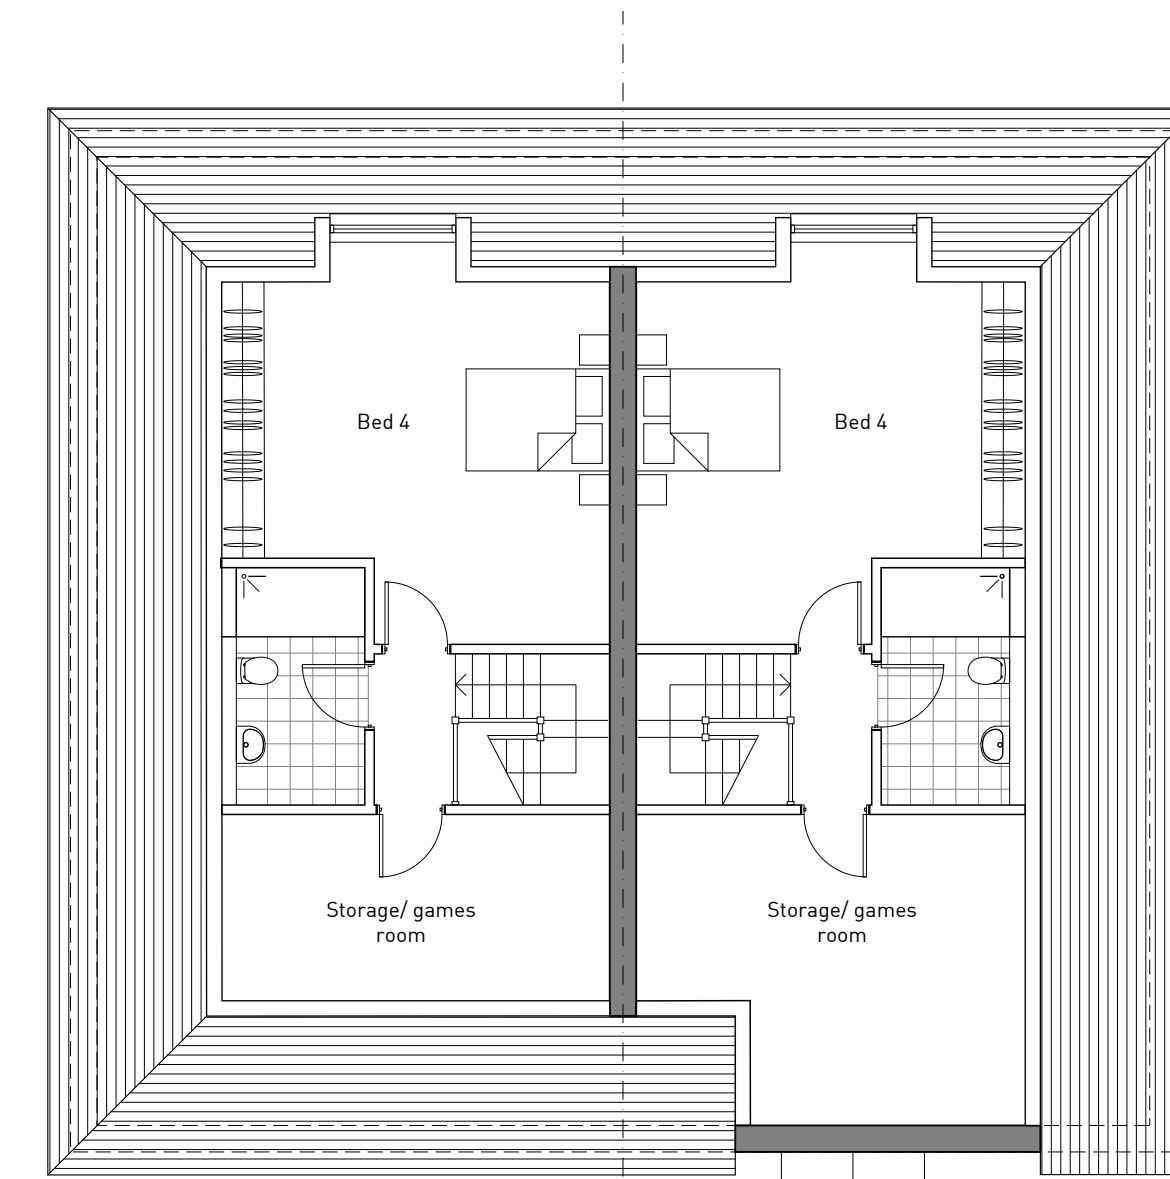

Second Floor Plan
Proposed

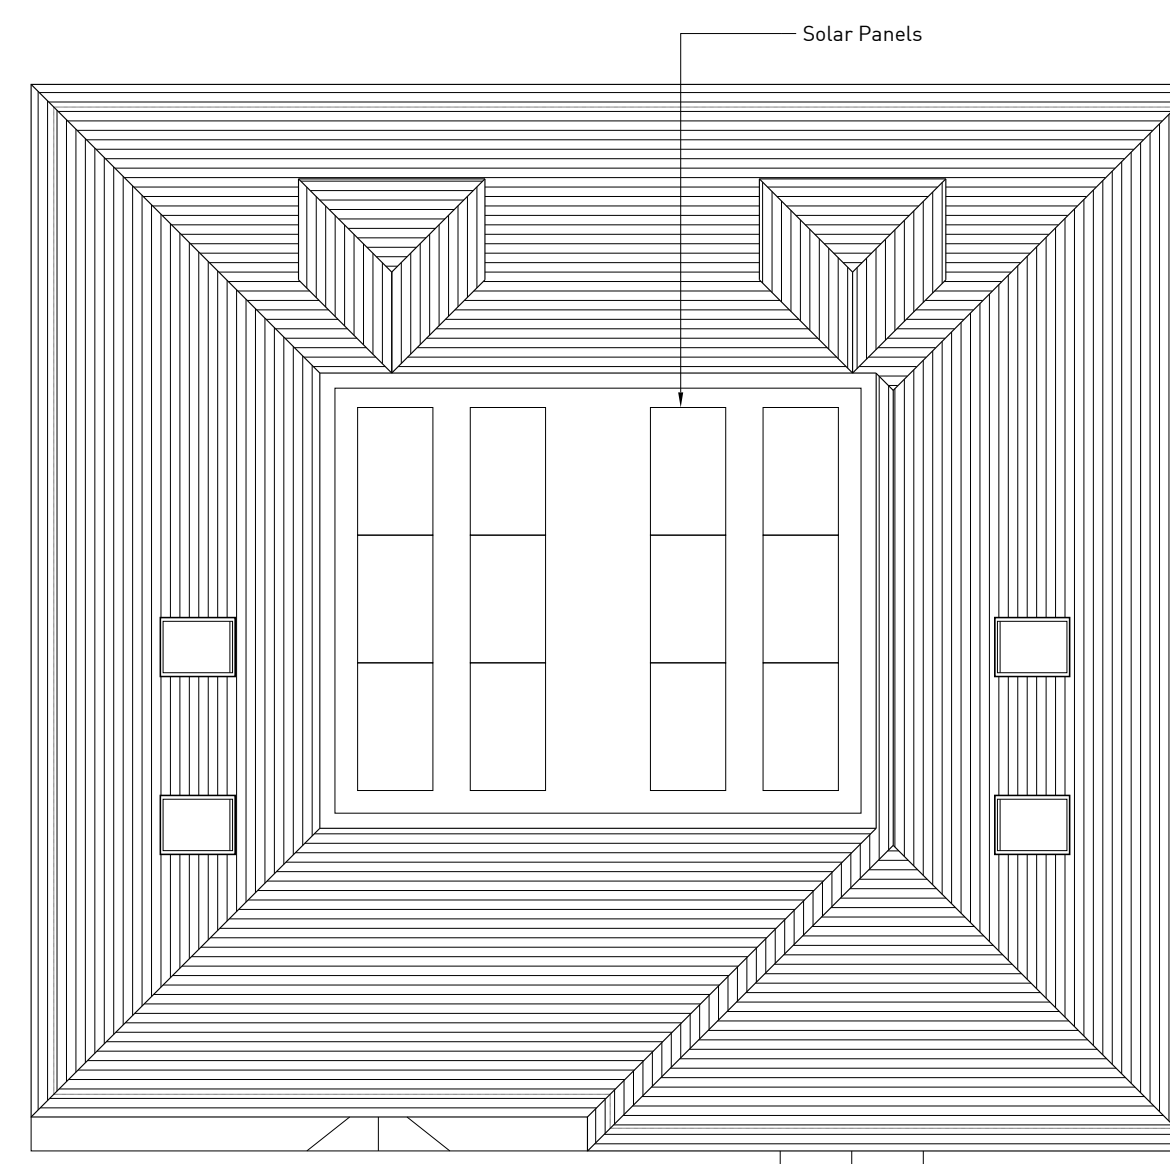

Roof Plan
Proposed

**PLANNING
ISSUE**

d-10architects
Tel: 07932 621085 Email: aday@d-10architects.com

TITLE
**Plans & Elevations
Proposed
Units 1 & 2**

CLIENT
Darlington's Residential Ltd

PROJECT
Oaktrees, Clandon Road

SCALE
1:100@ A1

DATE
July 2023

DRG. No. **3262_110**

REV **B**

