


1:100 @ A1

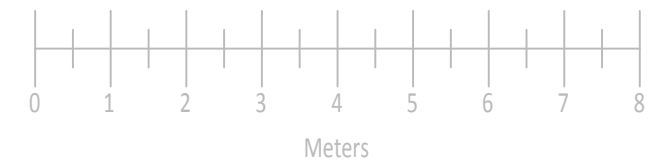

SITE 5 THE CROFT  
CAM  
DURSLEY  
GL11 5NW


CLIENT MR & MRS SARGESON

DRAWING PROPOSED FLOOR PLANS

FILE 079-DR-C-A3-005


PROJECT NO. <b>079</b>	SCALE <b>1:100 @ A3</b>	DATE <b>04/10/2023</b>
---------------------------	----------------------------	---------------------------

REVISION <b>C</b>	DRAWING NO. <b>A3-005</b>
----------------------	------------------------------

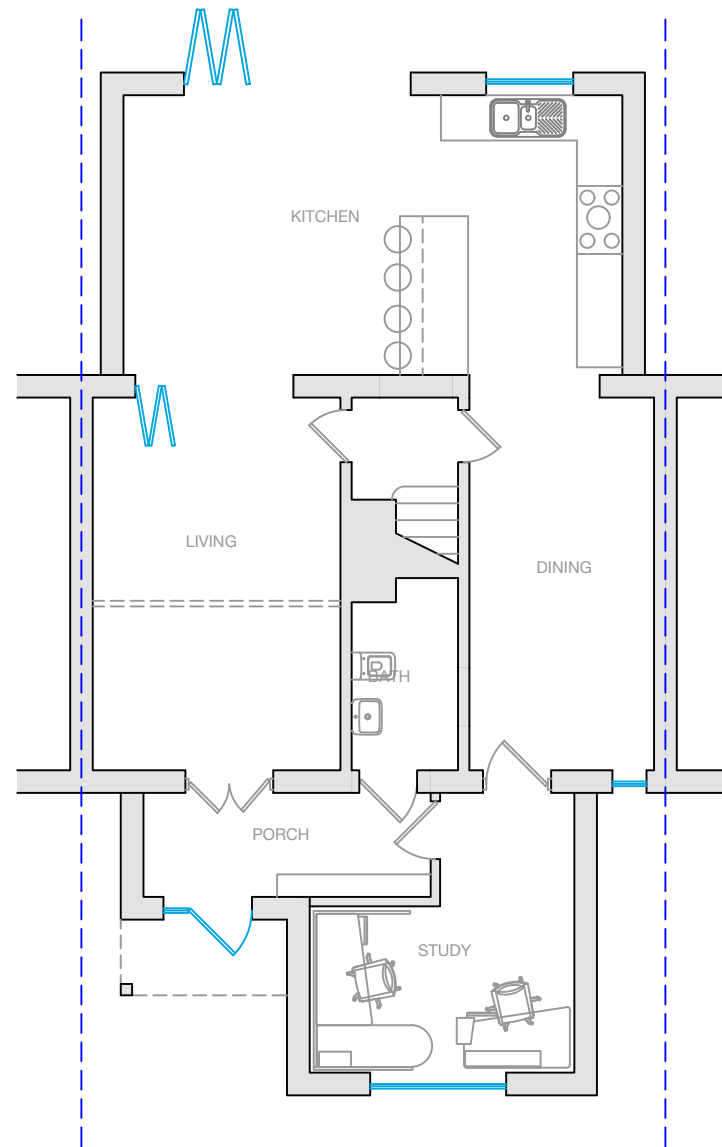

Proposed Ground Floor Plan

1:100 @ A3

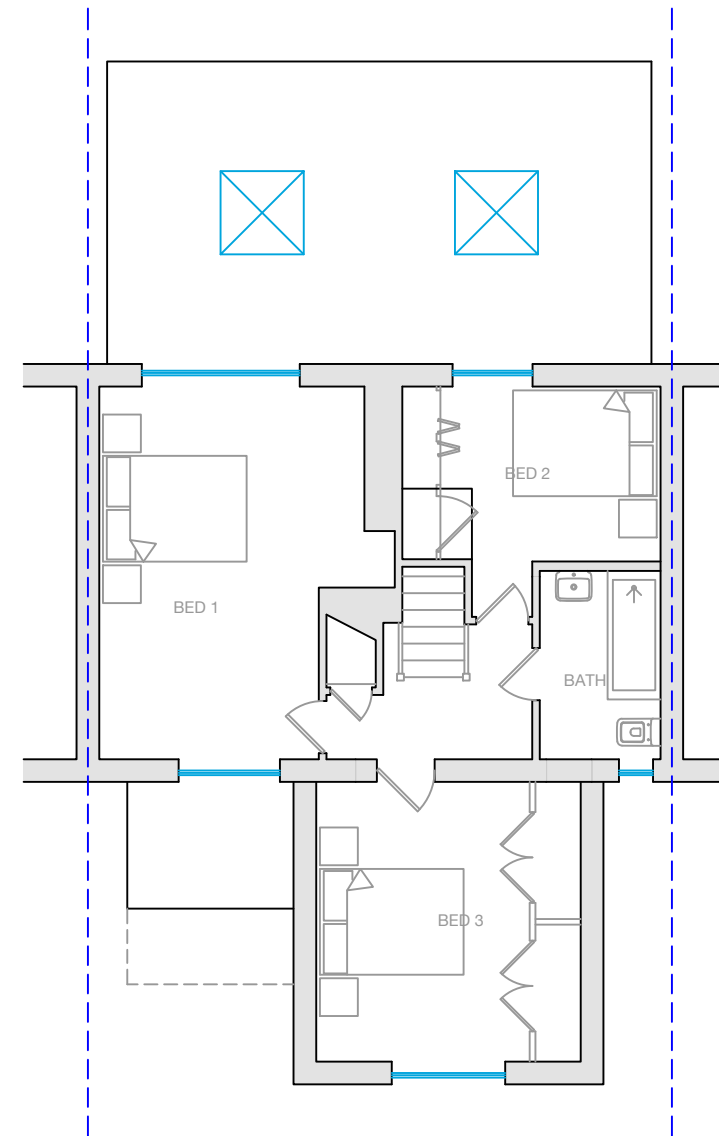

Proposed First Floor Plan

1:100 @ A3