



PROPOSED GROUND FLOOR PLAN



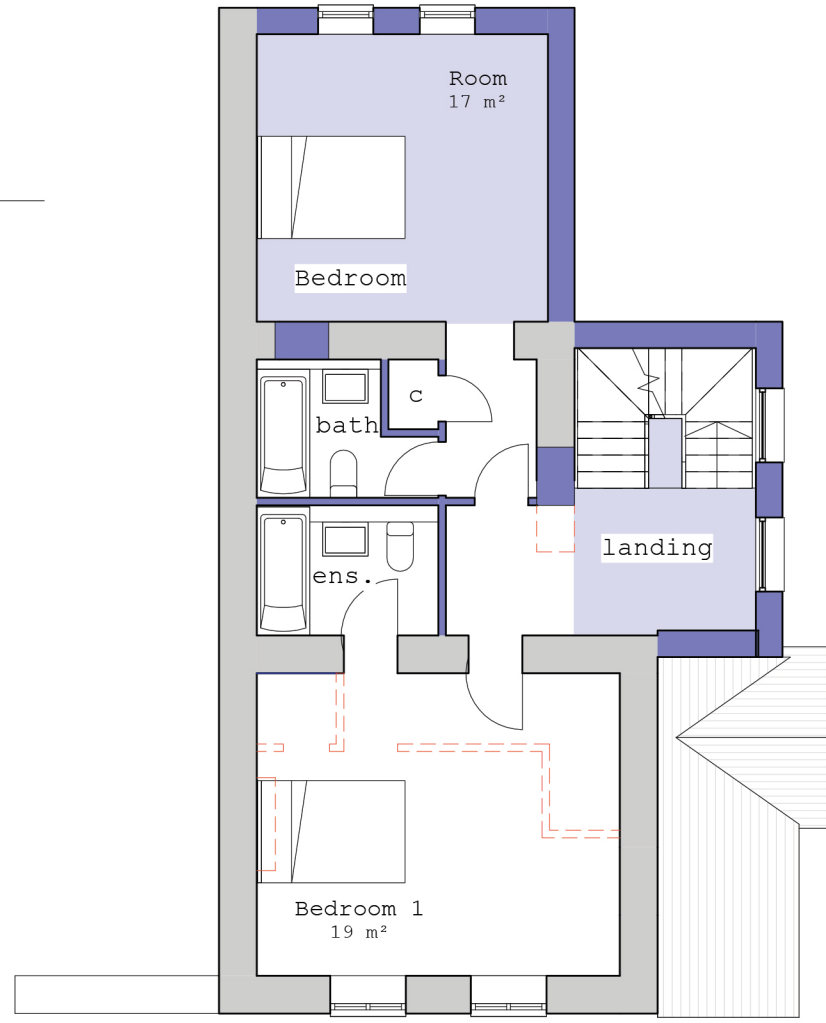

PROPOSED FIRST FLOOR PLAN

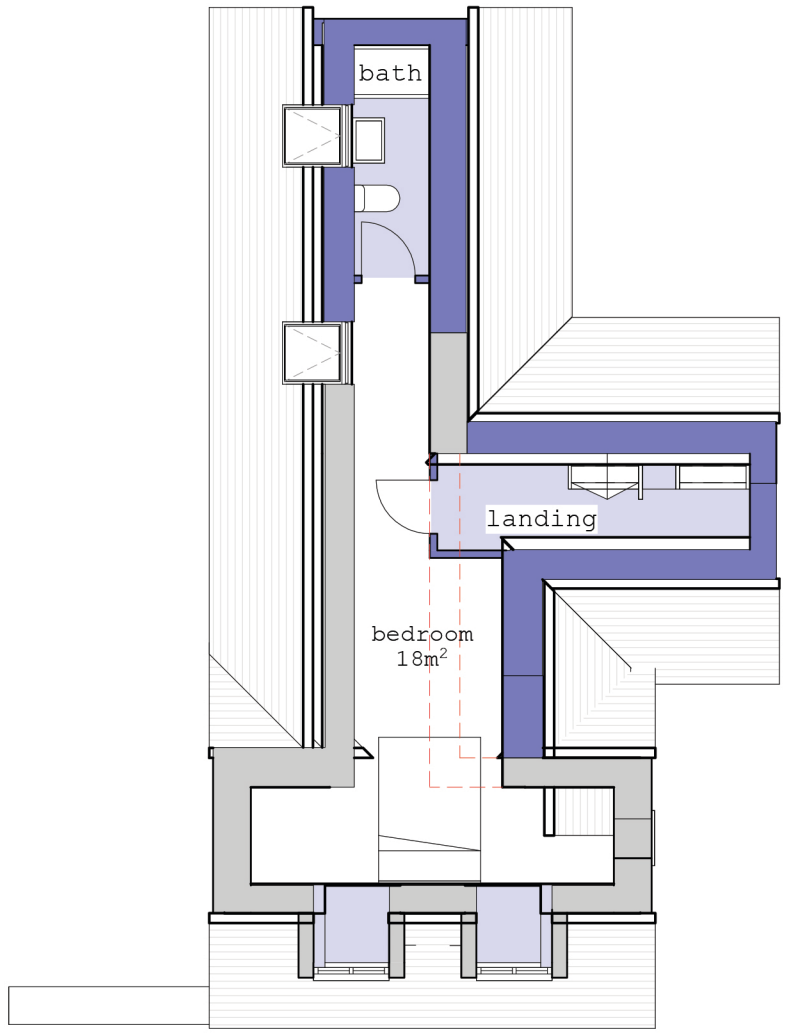

PROPOSED SECOND FLOOR PLAN



	Project: 29 Lance Way Reading, RG2 9YY		
	Drawing: Pr GF, FF and SF		
Collaborating with:	Date: March 23	Status: Planning	Colony Architects Ltd. The Wine Store, Brewery Court, Theale, Reading, RG7 5AJ +44 (0)118 380 0328 hello@colonyarchitects.com colonyarchitects.com
Job: 913 Drawing: 03-10 Revision:	Drawn By: HK	Checked By: EM	