


Copyright in the design and this drawing is the property of RESI. Reproduction in whole or in part is prohibited without the written consent of RESI. This drawing must be used in conjunction with all other relevant documentation and drawings.

RESI accepts no liability for any expense, loss or damage of whatsoever nature and however arising from any variations which have not been referred to them and their approval obtained.


Plans not to actual scale. Do not scale, except unless for planning purposes. All dimensions to be cross checked on site prior to construction and completion. Any discrepancies to be reported to RESI immediately.

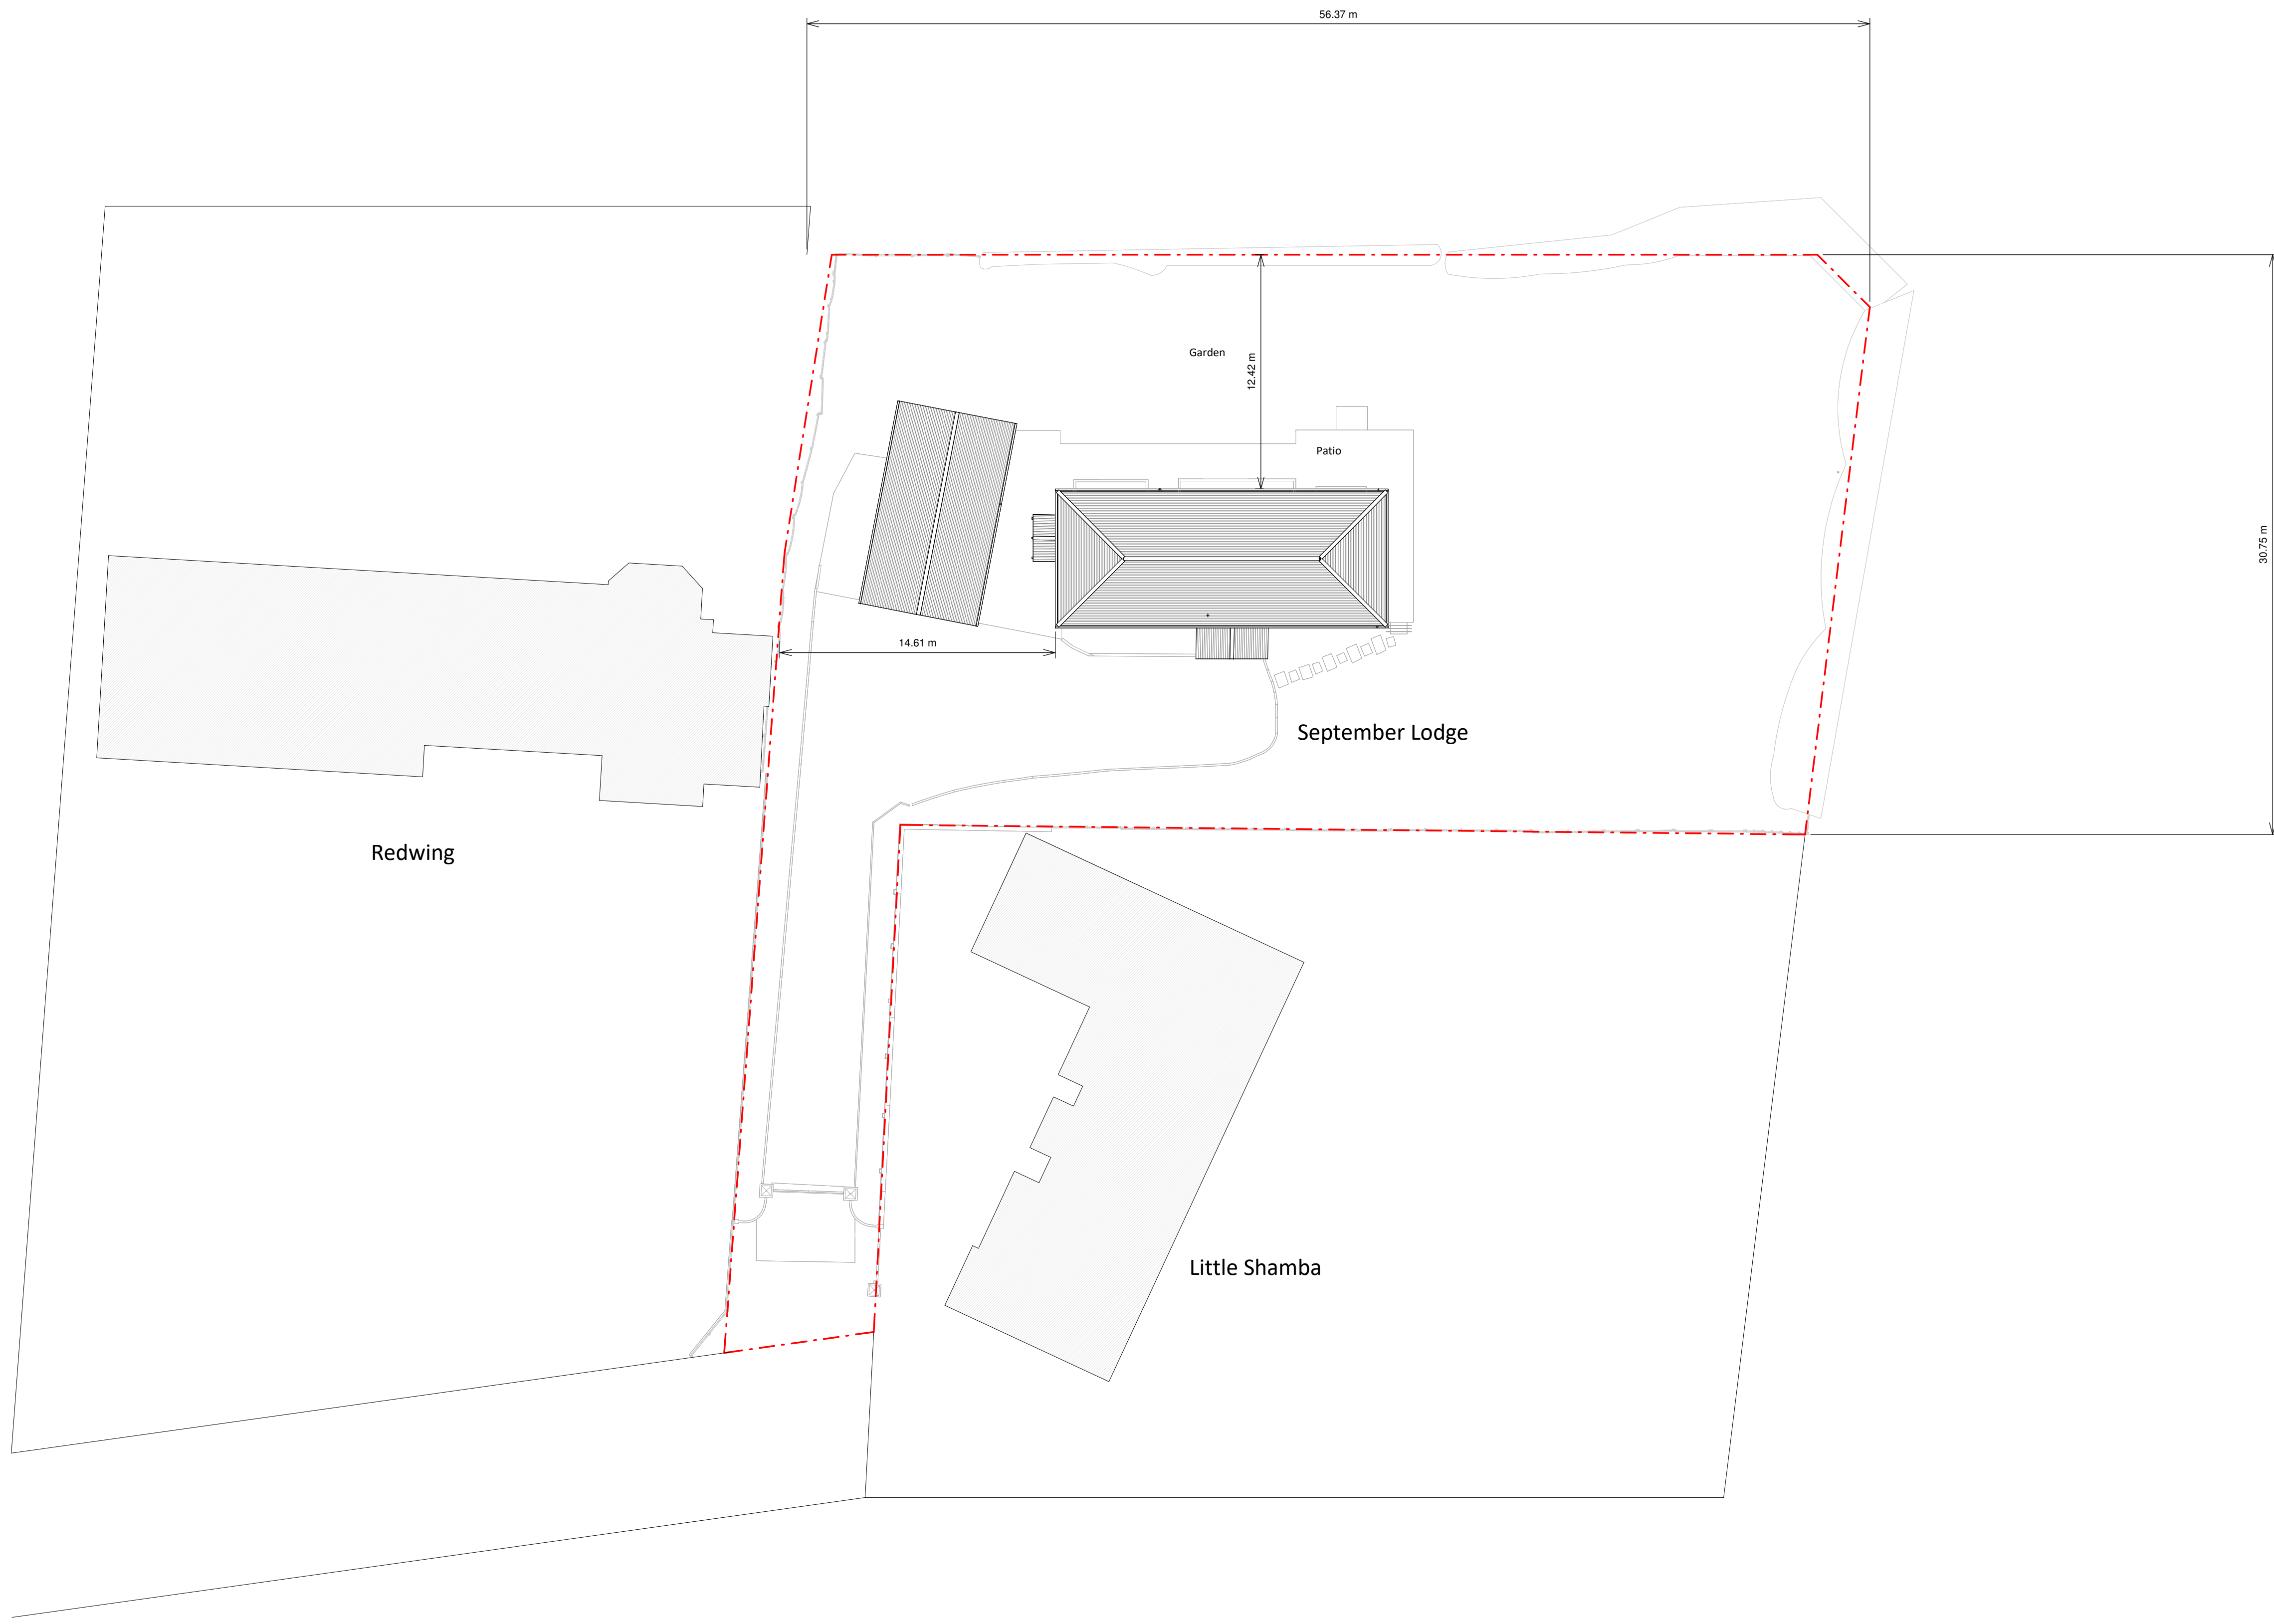

Existing Block Plan

KEY

▭ Neighbouring context - - - Boundary line

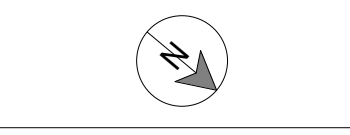

Rev	Notes	Date
A	Planning Issue	04/10/2023




Job Title
Proposed two storey side extension, front porch, car port, garden annex, facade changes all associated works at September Lodge

Drawing Status
Planning Drawings

Client
Patrick Djamson

Drawing Title
Existing Block Plan


Scale 1:200 @ A1	Drawn AR
Date Oct 2023	Checked AG
Drawing No. 8186975-00-1000	Rev. A

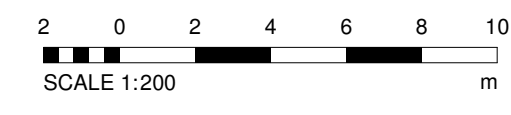

Copyright in the design and this drawing is the property of RESI. Reproduction in whole or in part is prohibited without the written consent of RESI. This drawing must be used in conjunction with all other relevant documentation and drawings.

RESI accepts no liability for any expense, loss or damage of whatsoever nature and however arising from any variations which have not been referred to them and their approval obtained.


Plans not to actual scale. Do not scale, except unless for planning purposes. All dimensions to be circle checked and refer to measurements and construction. Any discrepancies to be reported to RESI immediately.

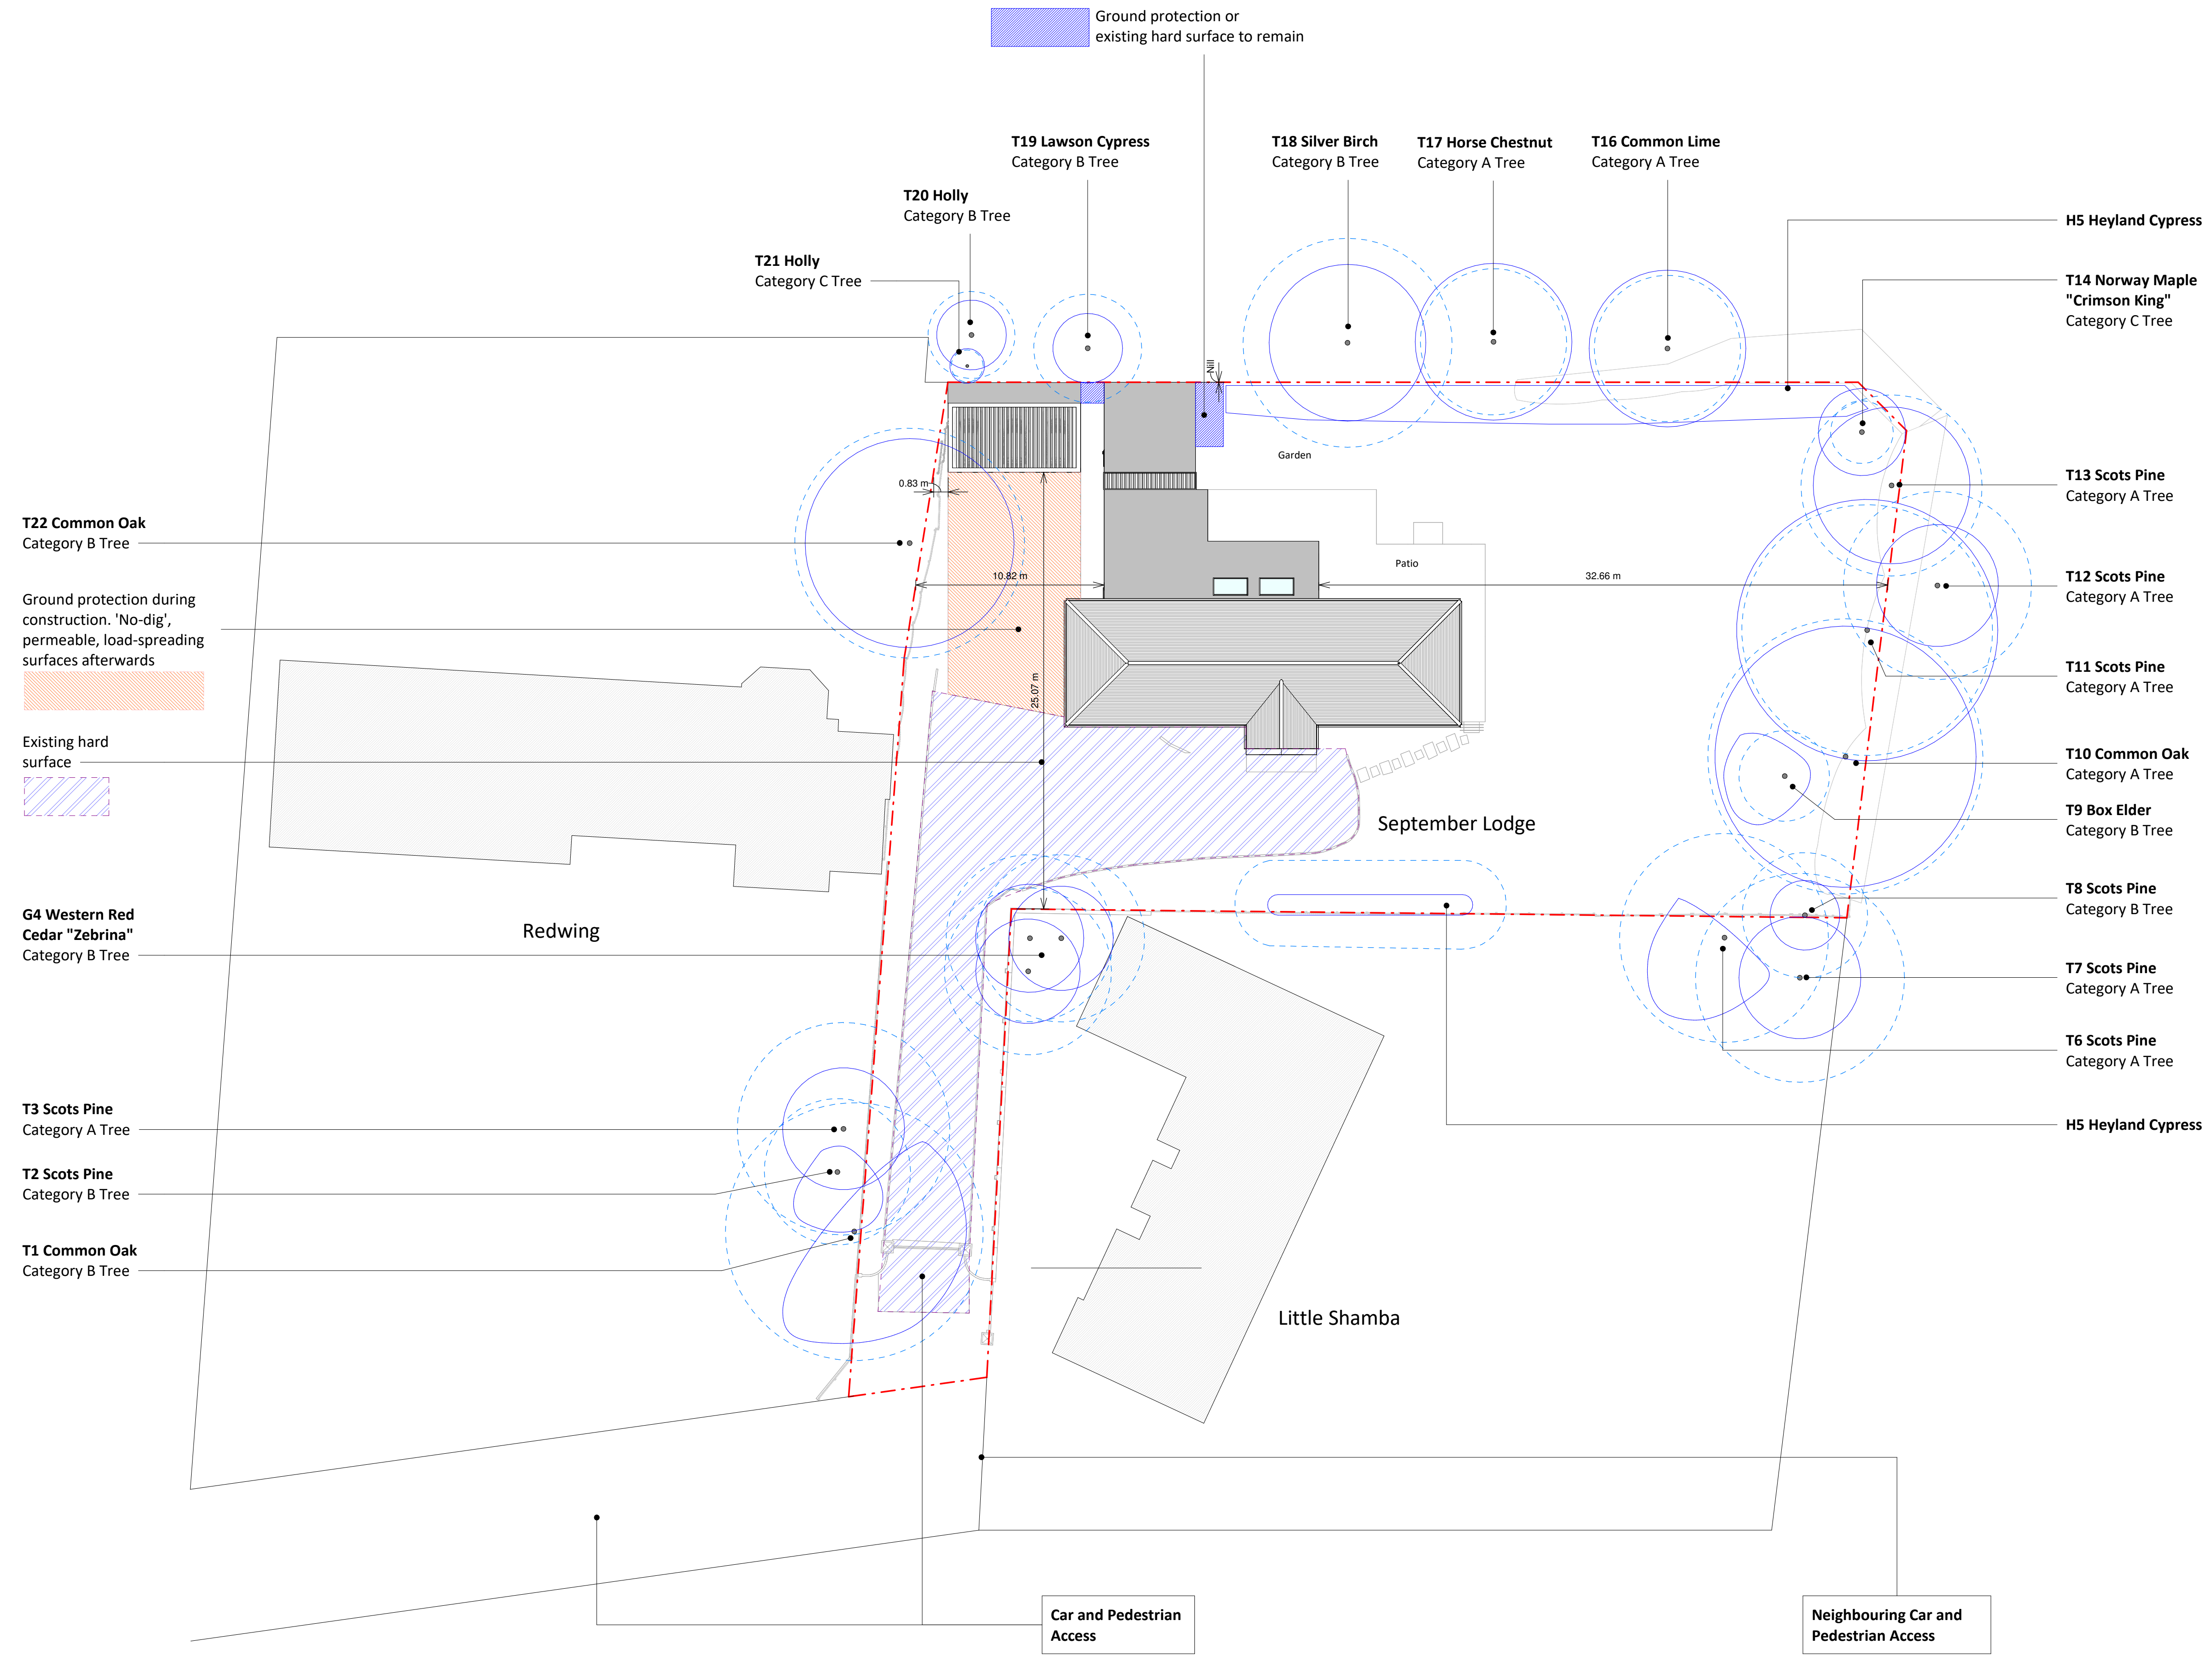

Proposed Block Plan

KEY

□ Neighbouring context - - - Boundary line

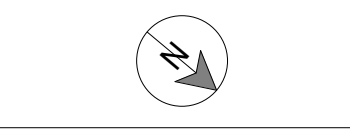

Rev	Notes	Date
A	Planning Issue	04/10/2023
B	Planning Revision	08/11/2023



Job Title
Proposed two storey side extension, front porch, car port, garden annex, facade changes all associated works at September Lodge

Drawing Status
Planning Drawings

Client
Patrick Djamson

Drawing Title
Proposed Block Plan

Scale	Drawn
1:200 @ A1	AR
Date	Checked
Oct 2023	AE
Drawing No.	Rev.
B186975-00-3000	B

