


## Standard Plant Room Drawings

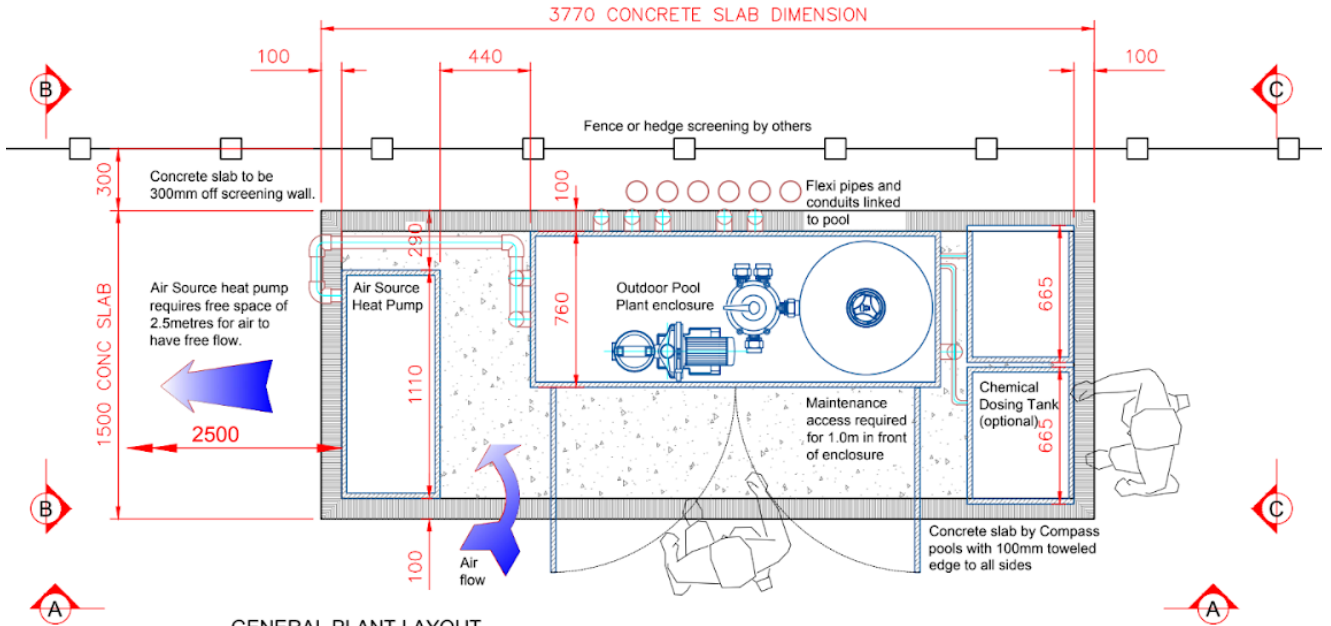

GENERAL PLANT LAYOUT

