



# "Stretchy Tent"



Side Elevation

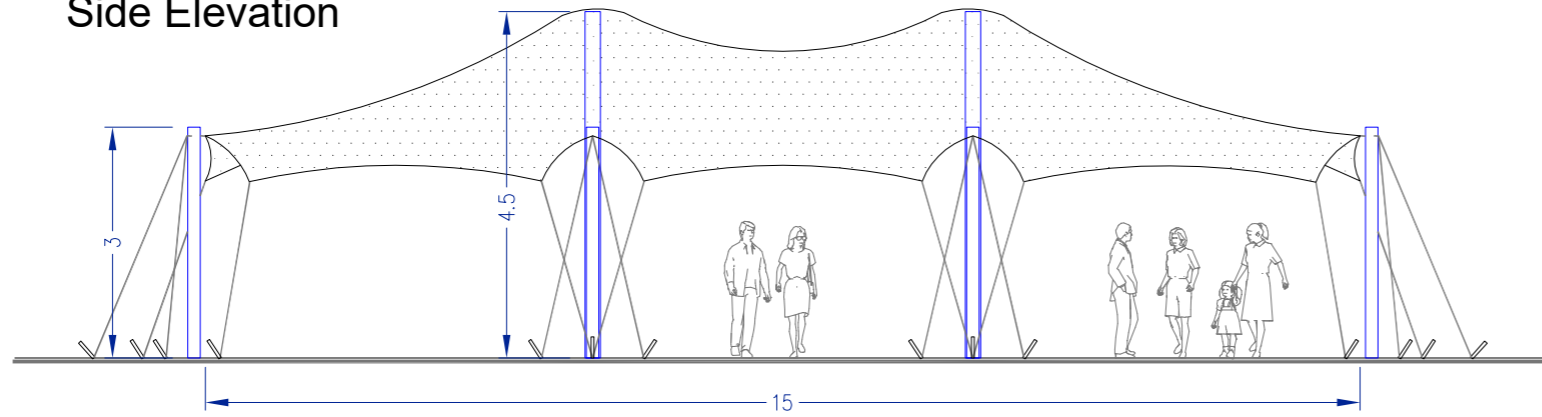


End Elevation

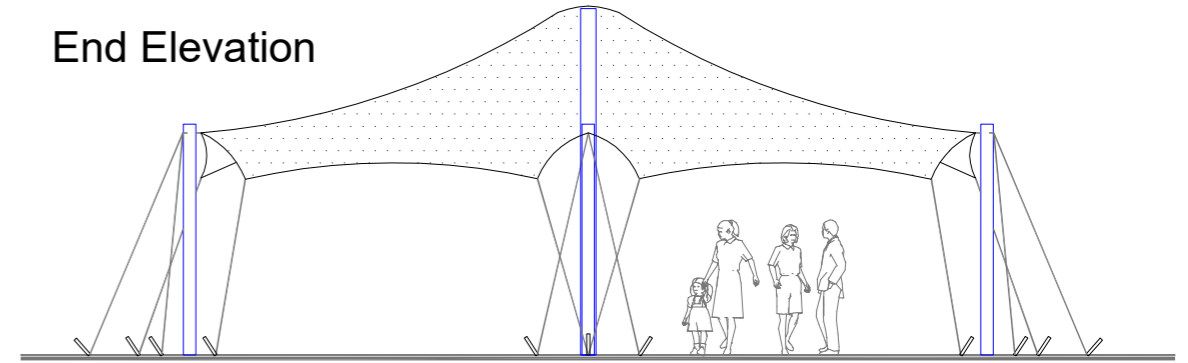

Plan

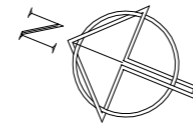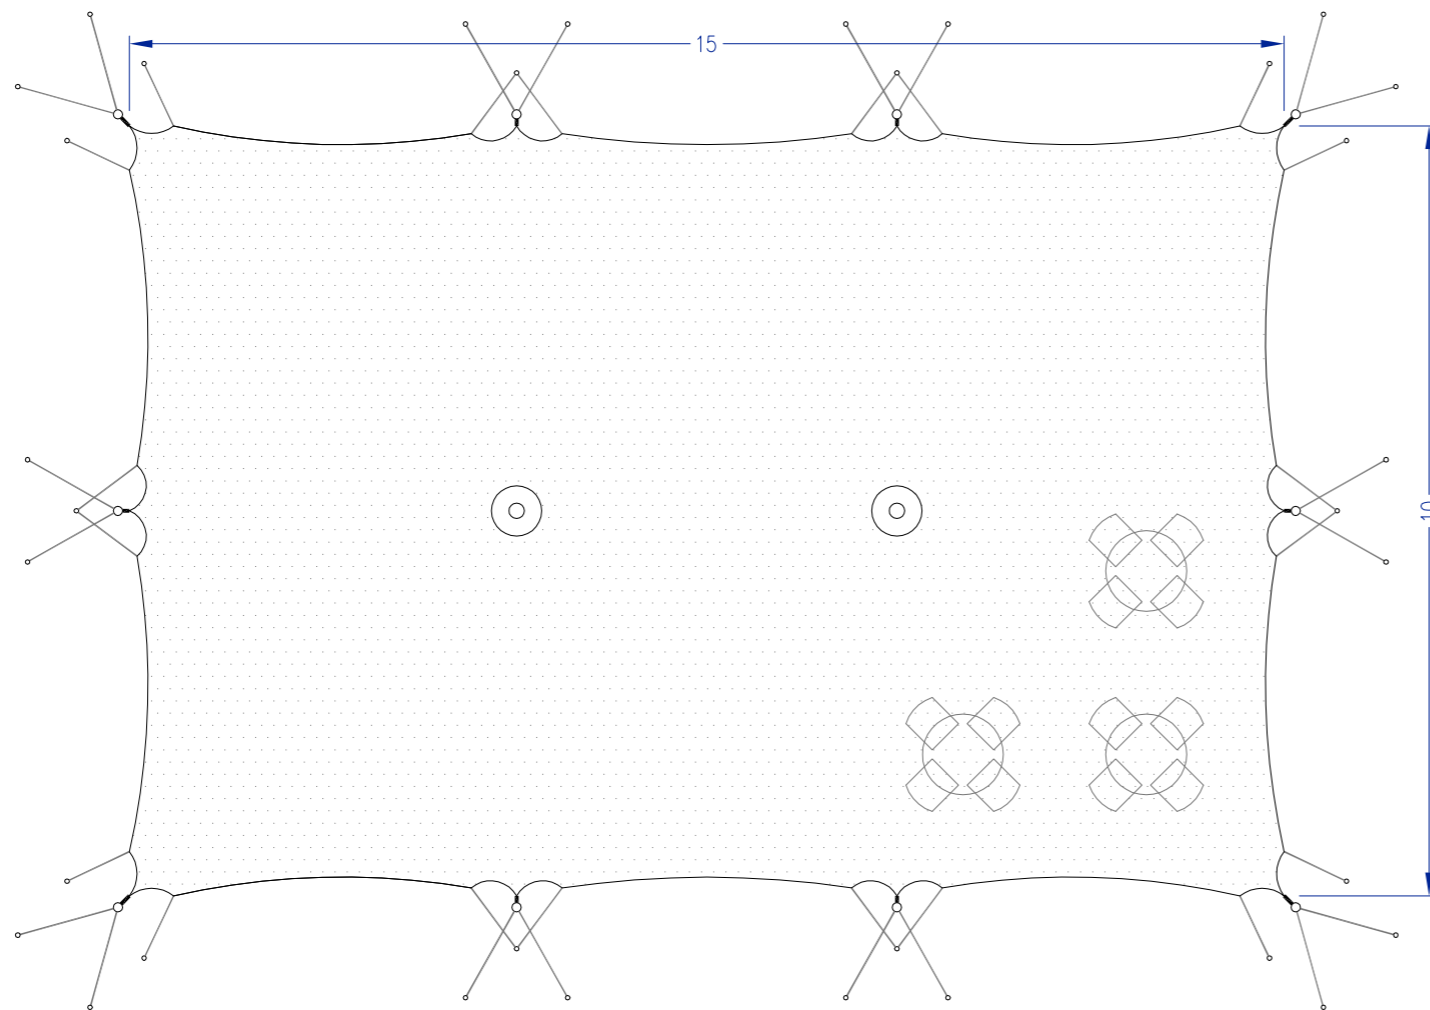

Scale

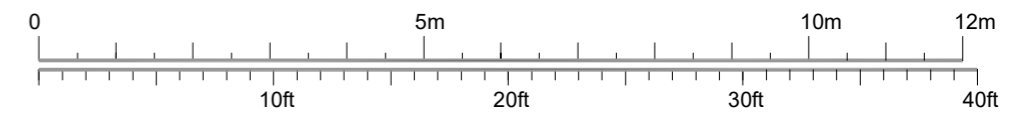

**NOTES:**

1. Do not scale this drawing.
2. Contractor to check all dimensions on site and report any errors before commencing construction.
3. This drawing to be read in conjunction with all other relevant drawings and specifications.

Title: <b>Stretchy Tent</b>		Woodoaks Farm Maple Cross Rickmansworth WD39XQ	
Drg. No.: WF 7-5	Filename: WF-7	Scale: 1:100@A3	
Issued for: Planning	Date: 6.09.23	Client: <b>The Soil Association</b>	
Drawn by: <b>Charles Board</b>	Journeyman Draughting + Design 33 Lyefield Rd. West Cheltenham Glos. GL53 8EZ		T: 01242 524206 M: 07811 739727 E: charlesboard@hotmail.co.uk

