


first floor layout

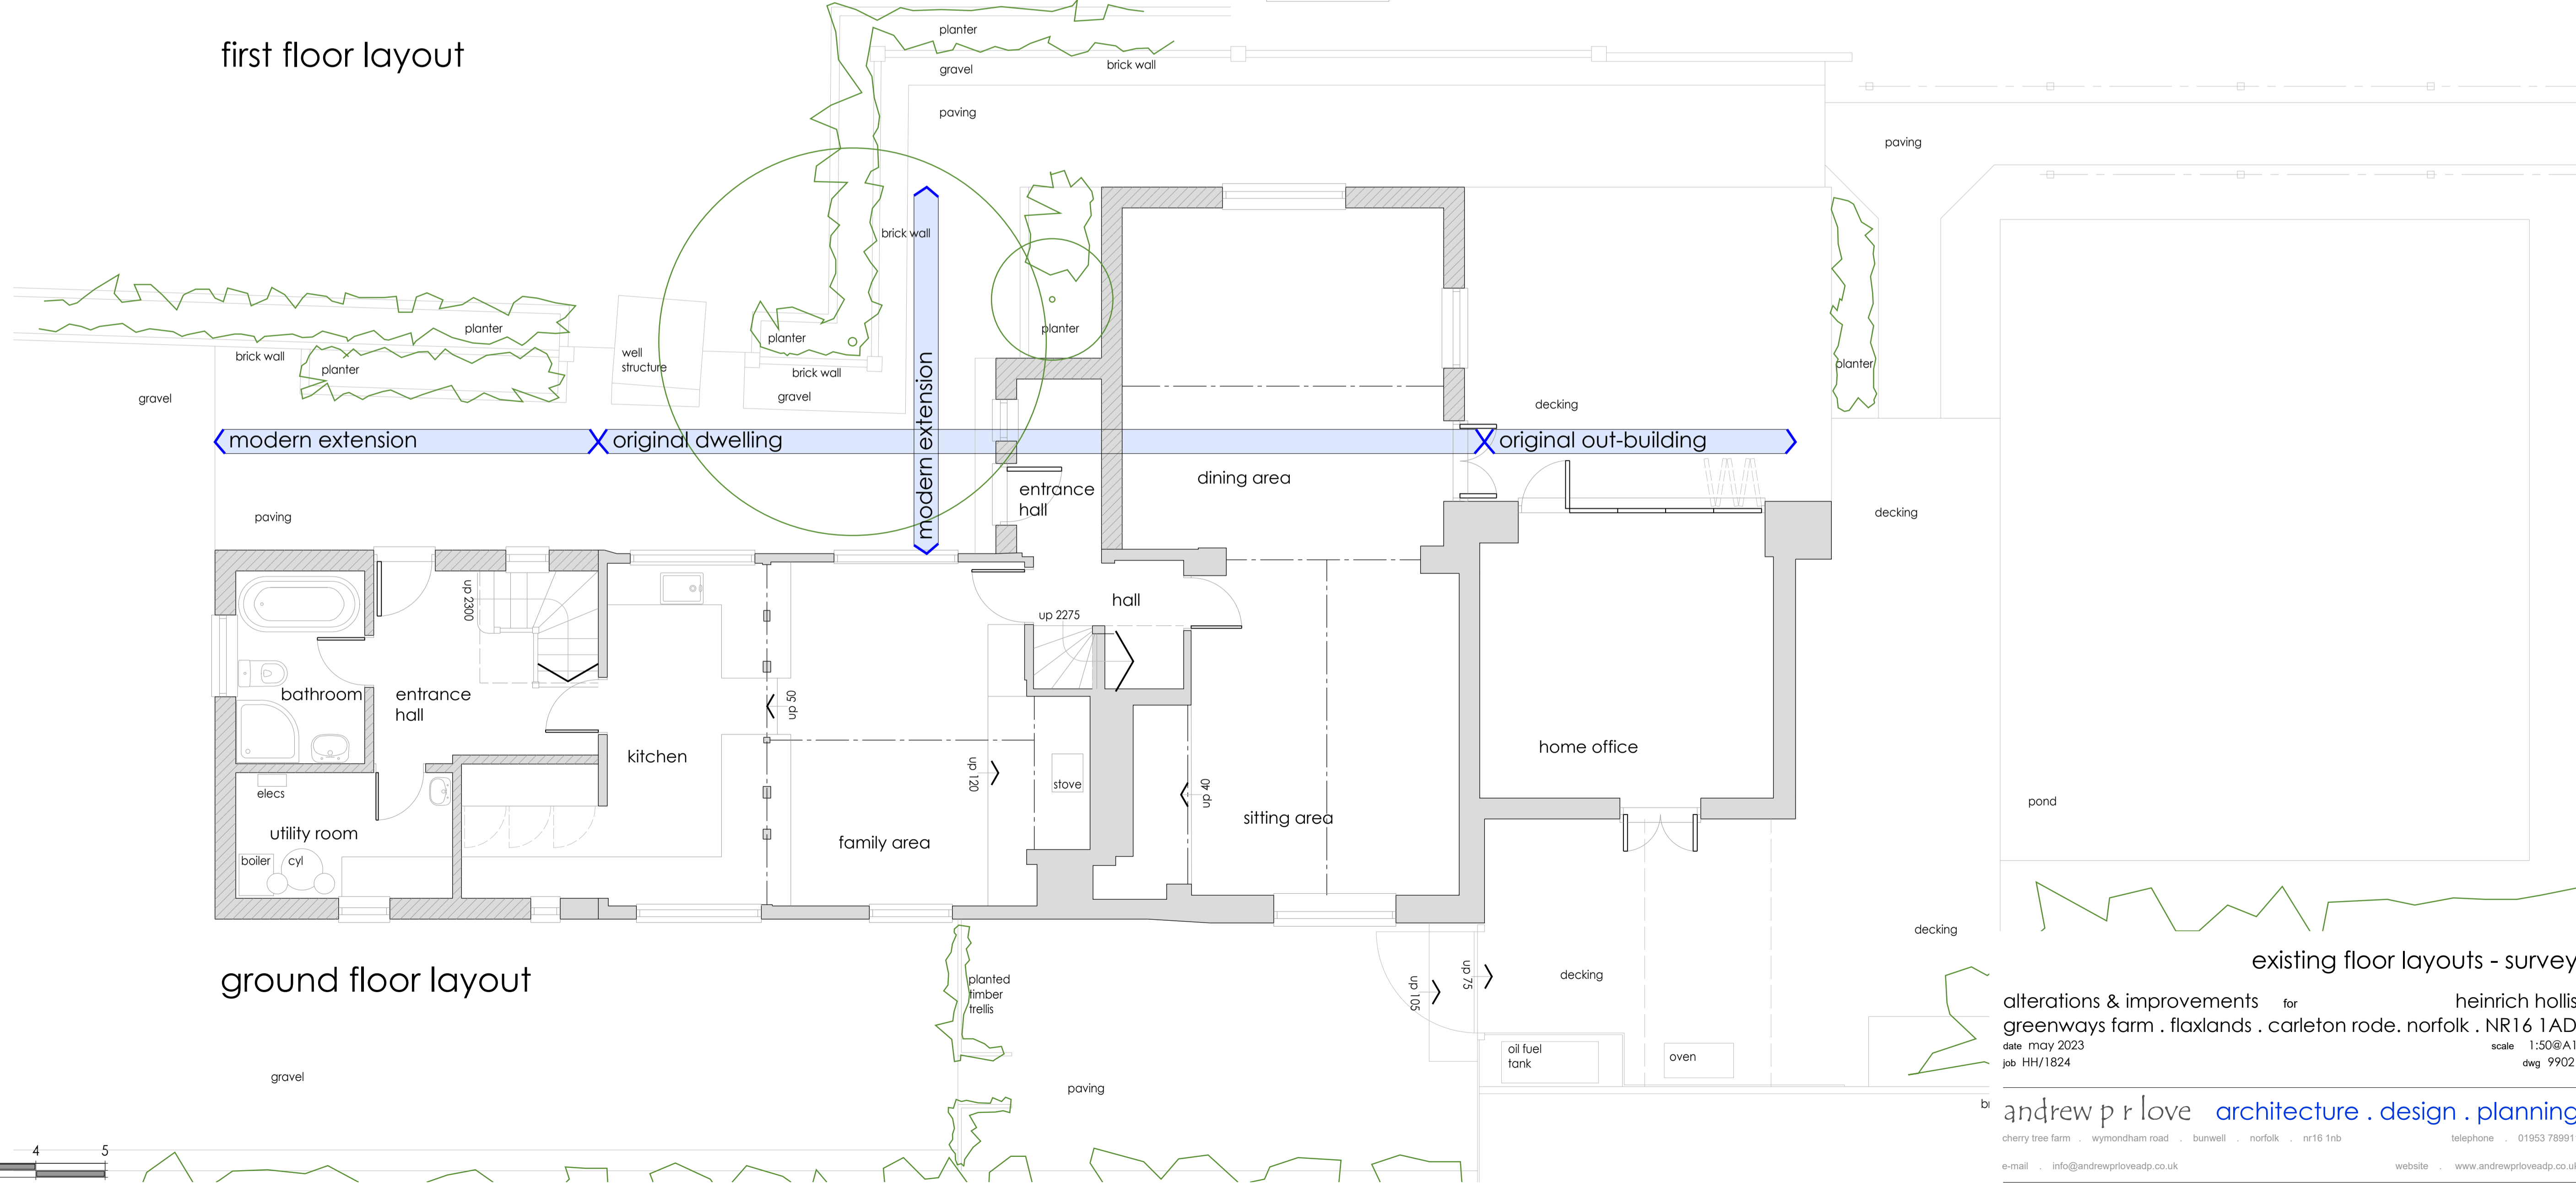

ground floor layout

existing floor layouts - survey

alterations & improvements for heinrich hollis
greenways farm . flaxlands . carleton rode . norfolk . NR16 1AD
date may 2023 scale 1:50@A1
job HH/1824 dwg 9902

andrew p r love architecture . design . planning

cherry tree farm . wymondham road . burwell . norfolk . nr16 1nb telephone . 01953 789911
e-mail . info@andrewproloveadp.co.uk website . www.andrewproloveadp.co.uk

any discrepancy to be reported to andrew p r love architecture . design . planning . ltd

1:50 scale @ A1

