




Ridge = 12.125

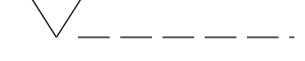

2FC = 9.477

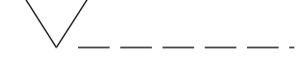


2FC = 9.177

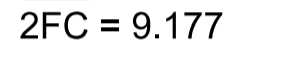

2FL = 6.852




1FC = 6.542

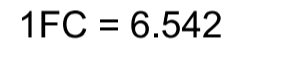

1FL = 3.572



GFC = 3.262

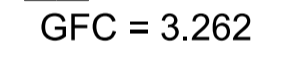



UGF = 0.992



GF = 0.00



LGF = - 800

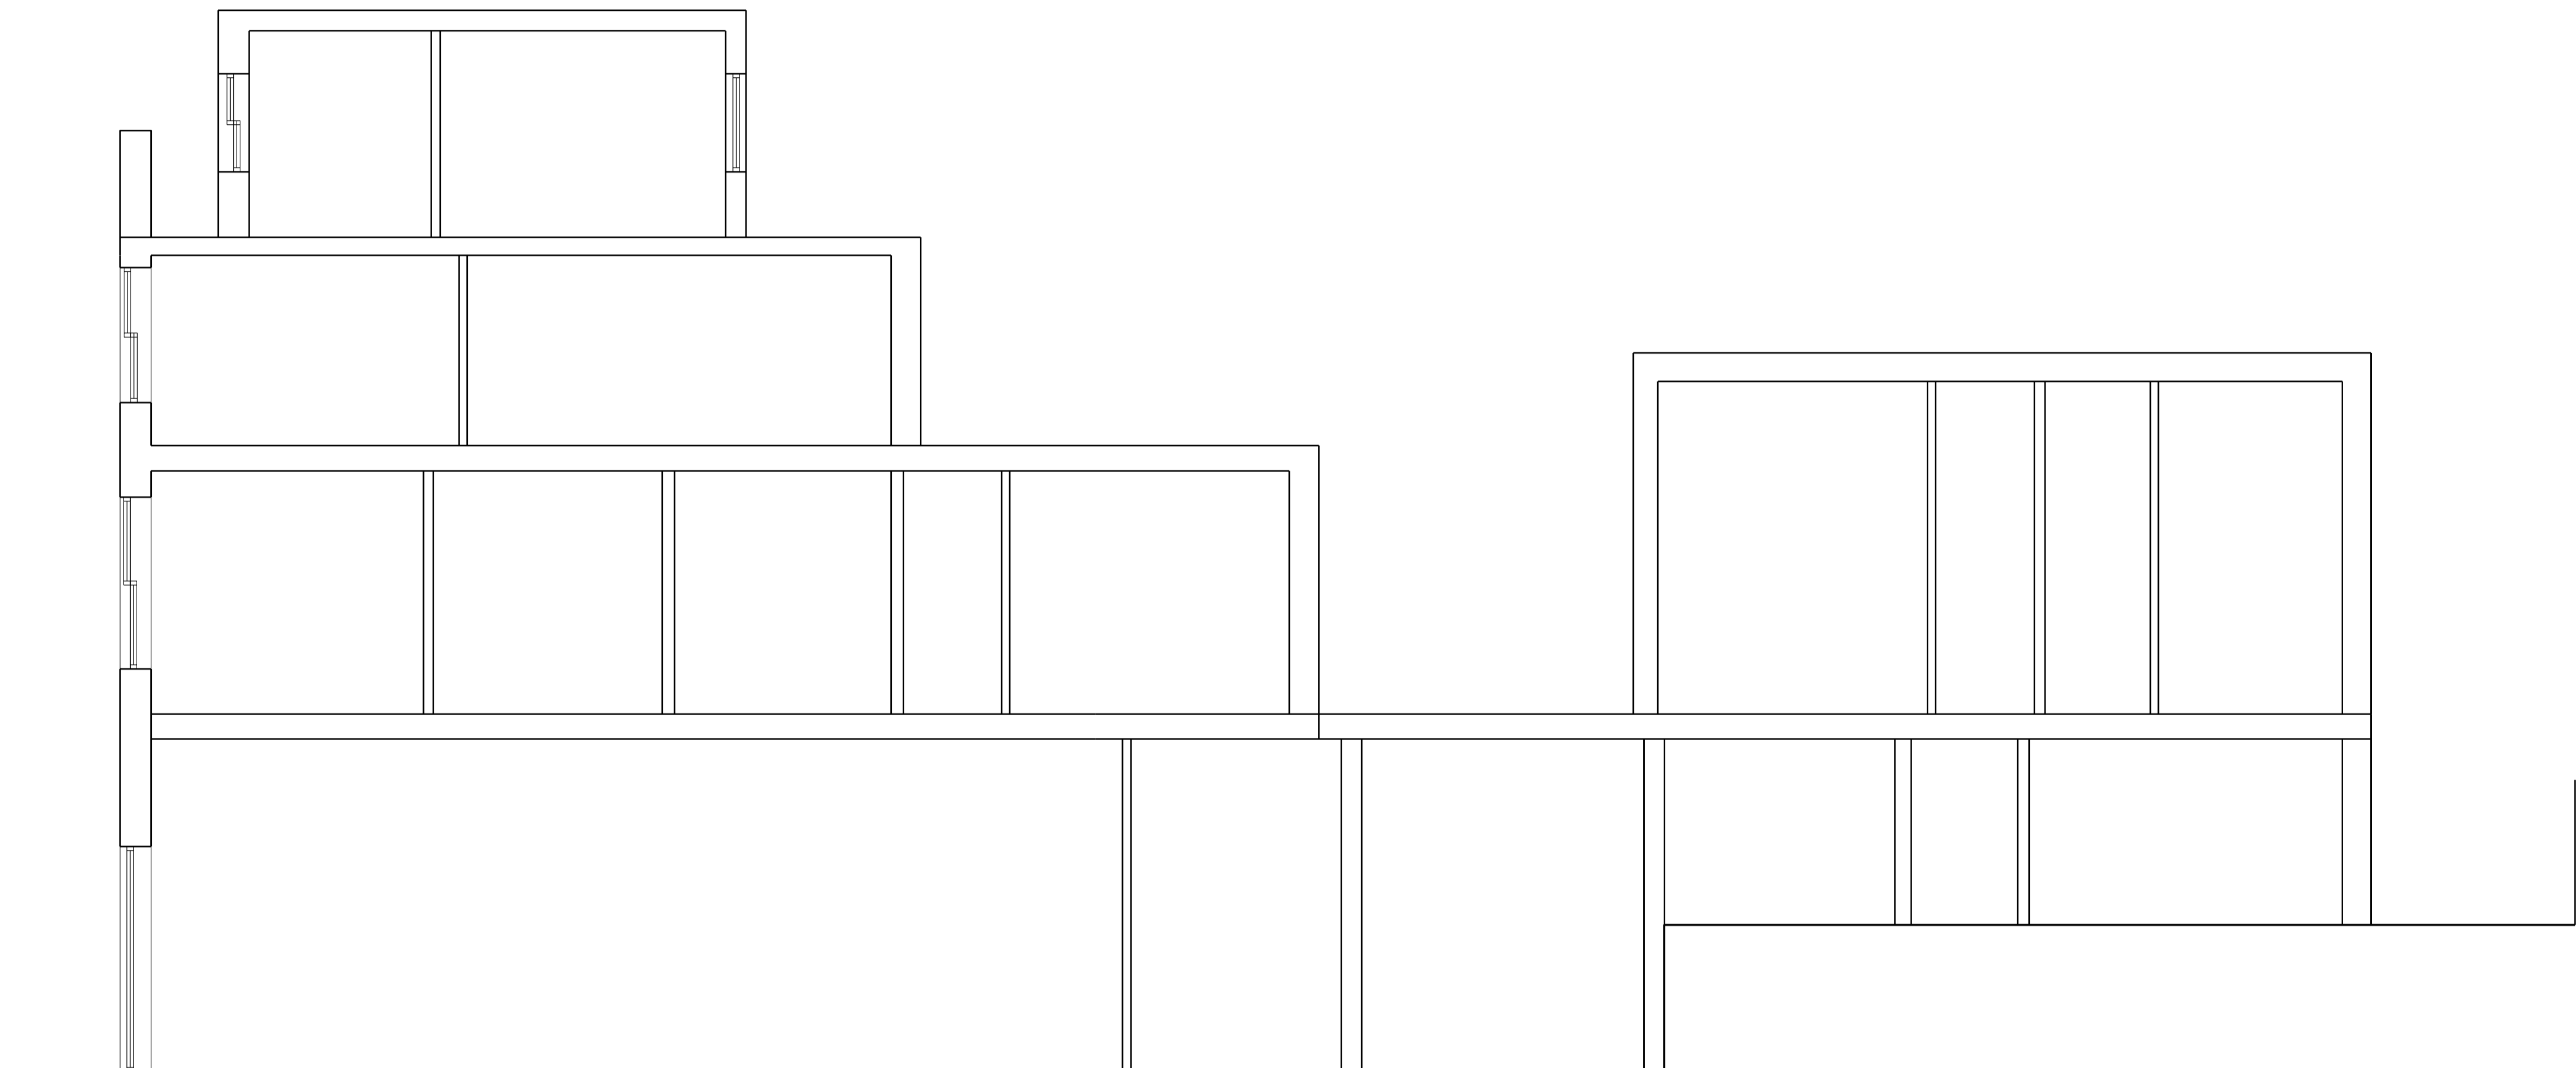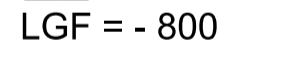


Proposed Section A

KJC
architects

2 Grove Cottage
Old Watercress Walk
Carshalton, SM5 3BD
+44 (0) 20 3745 4405


212 High Street
Sutton, SM1 1NU

Proposed Section					
INFORMATION 1:50@A1 or 1:100@A3					
Project No	Type	Blg	Number	Zone/Lvl	Rev
2322	P	01	0230	ZXX	01

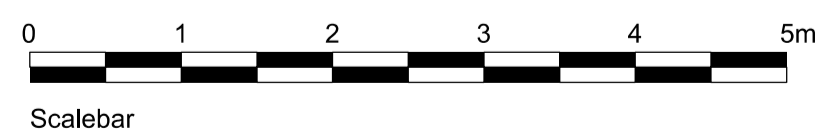

--- Area to be removed/demolished

North

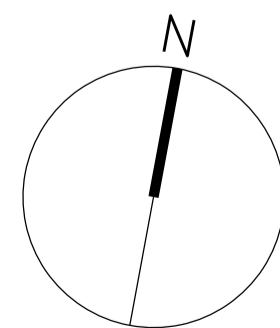

Notes:
1. Do not scale
2. Contractor to Check all dimensions and report omissions and errors to the Architect

01 Issued to client	09.08.23 JS	KJC
No. Revision	Date	Initial Chkd