


Existing Ground Floor Plan

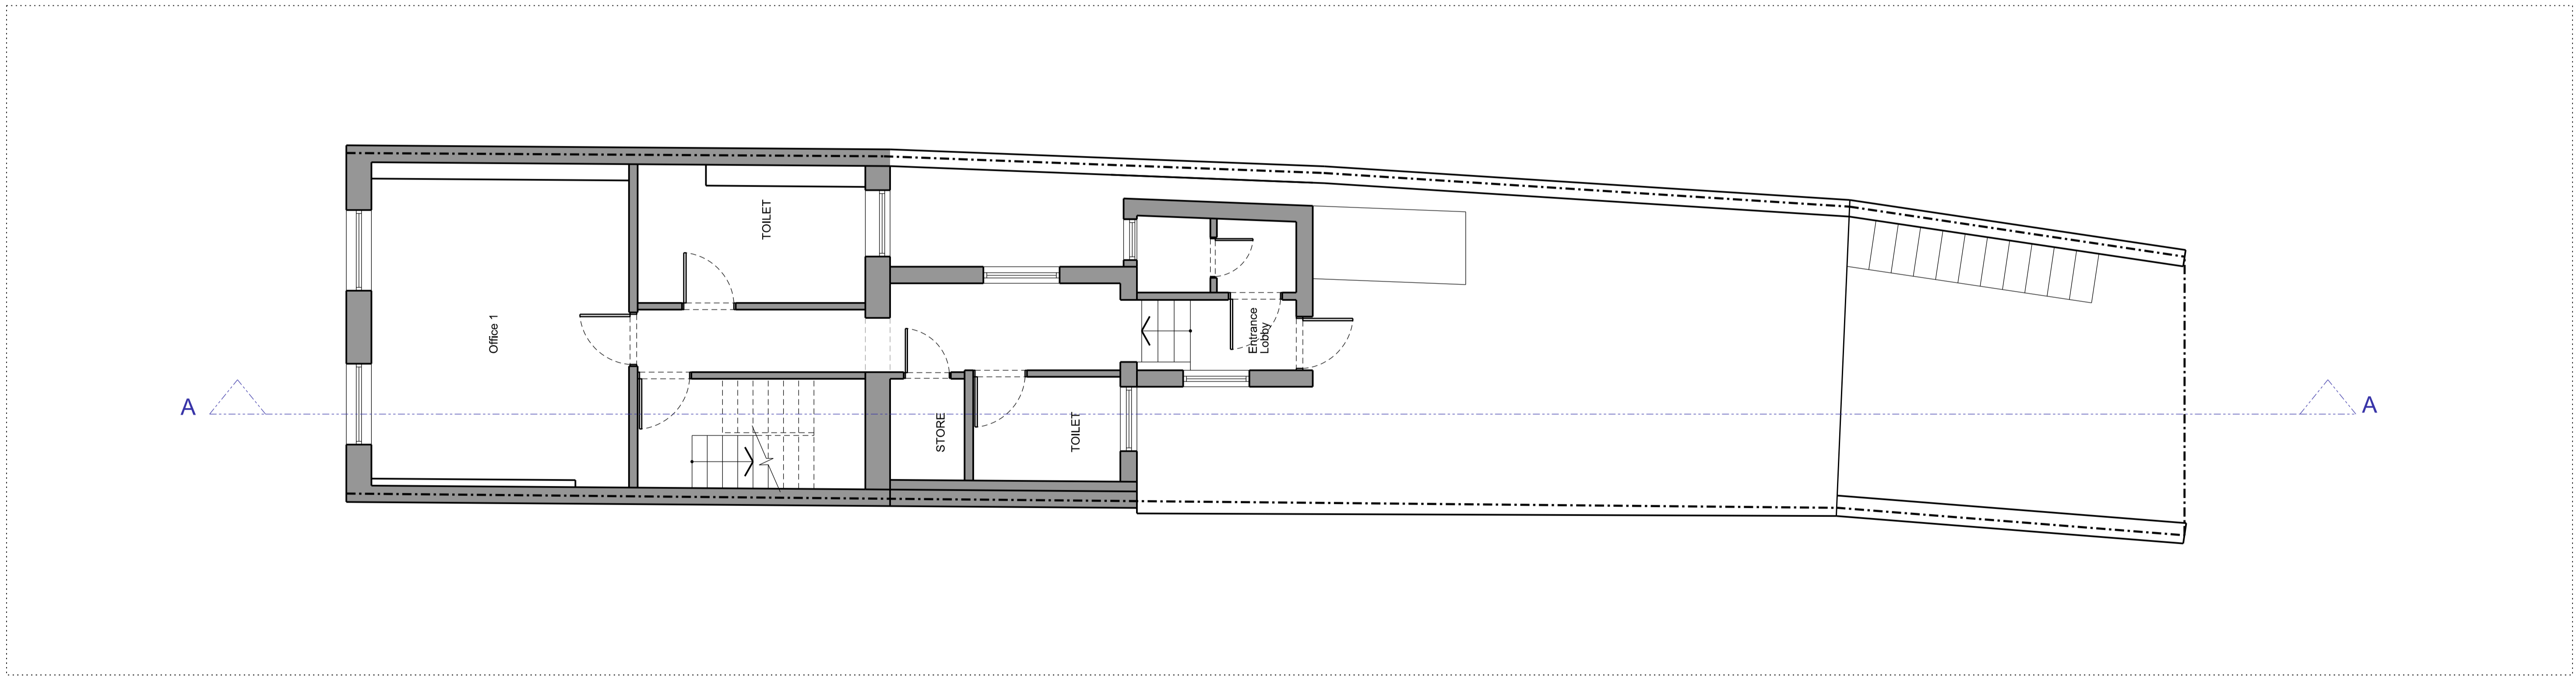

Existing First Floor Plan


**KJC**  
architects

2 Grove Cottage  
Old Watercress Walk  
Carshalton, SM5 3BD  
+44 (0) 20 3745 4405

212 High Street  
Sutton, SM1 1NU

Existing Plans  
INFORMATION 1:50@A1 or 1:100@A3

Project No	Type	Blg	Number	Zone/Lvl	Rev
2322	E	01	0010	ZXX	01

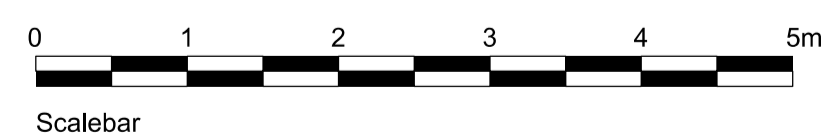

--- Area to be removed/demolished

North

Notes:  
1. Do not scale  
2. Contractor to Check all dimensions and report omissions and errors to the Architect

No.	Revision	Date	Initial	Chkd
01	Issued to client	04.09.23	JS	KJC