

Ridge = 12.125

2FC = 9.477

2FC = 9.177

2FL = 6.852

1FC = 6.542


1FL = 3.572

GFC = 3.262

UGF = 0.992

GF = 0.00

LGF = - 800

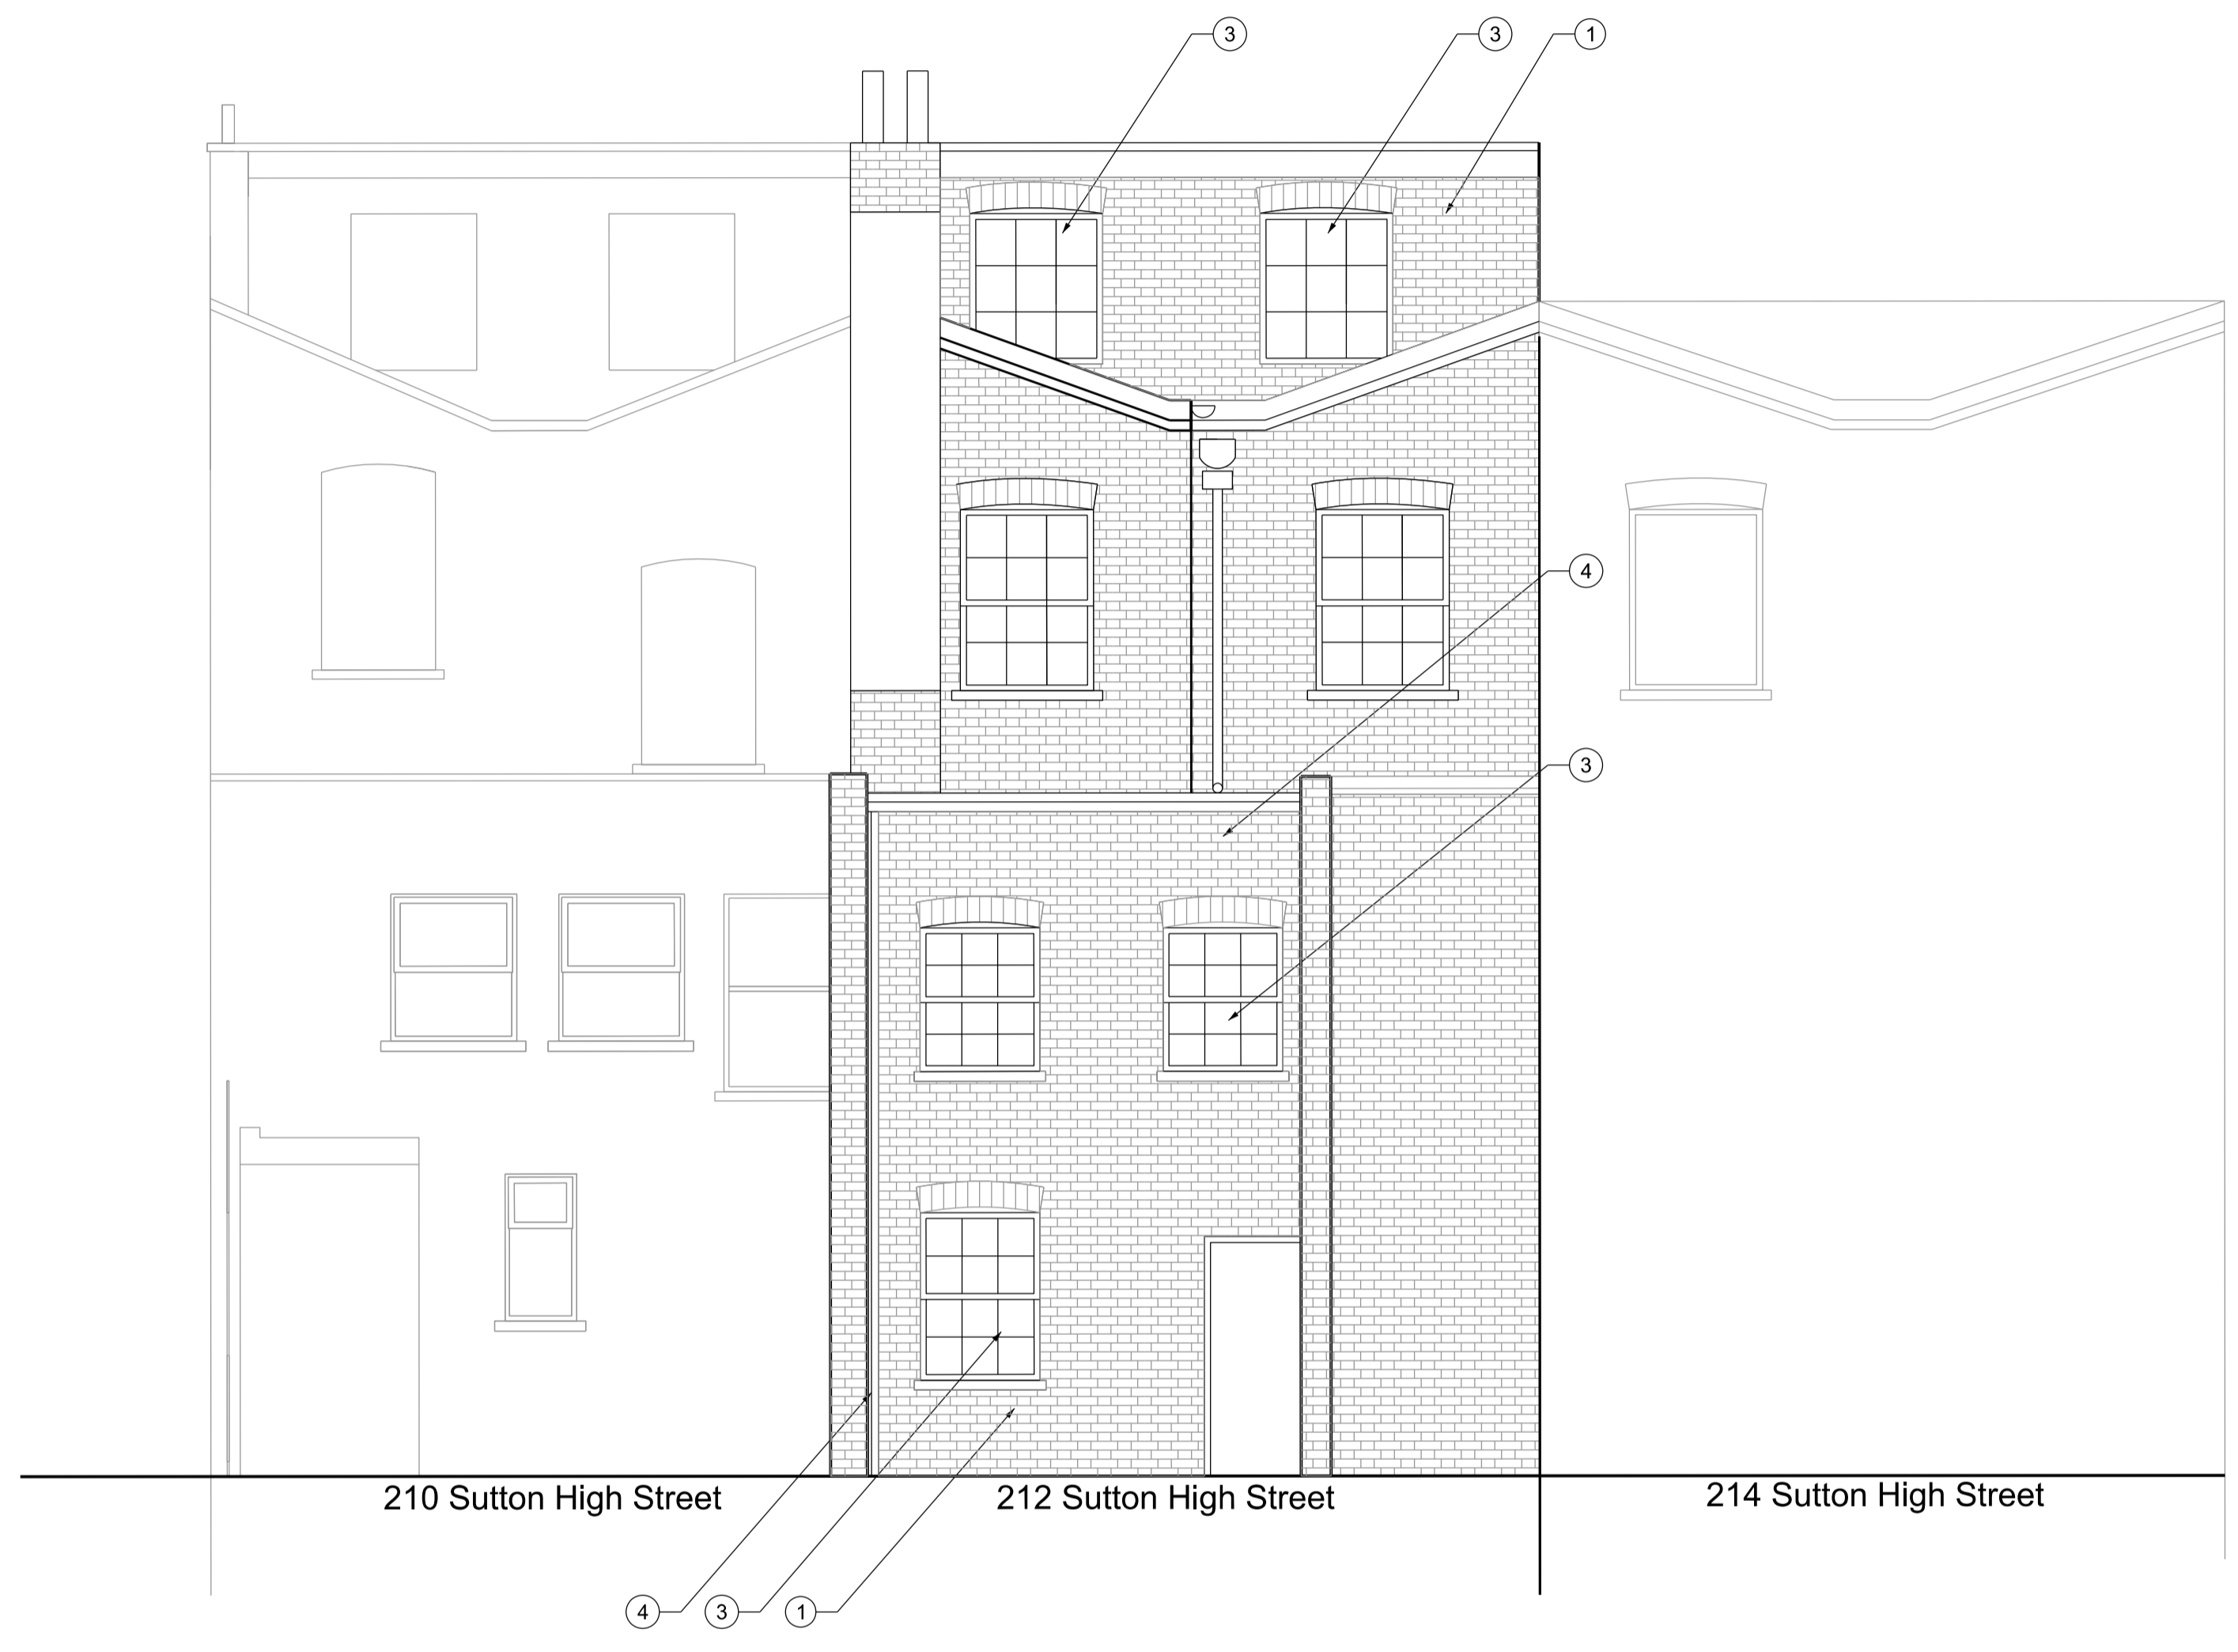

Proposed Rear Elevation


KJC
architects

2 Grove Cottage
Old Watercress Walk
Carshalton, SM5 3BD
+44 (0) 20 3745 4405

212 High Street
Sutton, SM1 1NU

Proposed Elevations

INFORMATION						1:50@A1 or 1:100@A3	
Project No	Type	Blg	Number	Zone/Lvl	Rev		
2322	P	01	0221	ZXX	01		

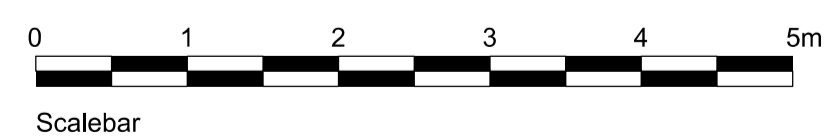

--- Area to be removed/demolished

North

Notes:

- Do not scale
- Contractor to Check all dimensions and report omissions and errors to the Architect

01	Issued to client	08.09.23	JS	KJC
No.	Revision	Date	Initial	Chkd

- Material Legend
- 1- Brick finish to match existing
 - 2- Roof tiles to match existing
 - 3- Timber Windows to match existing
 - 4- Guttering and downpipe to match existing