


Proposed Ground Floor Plan

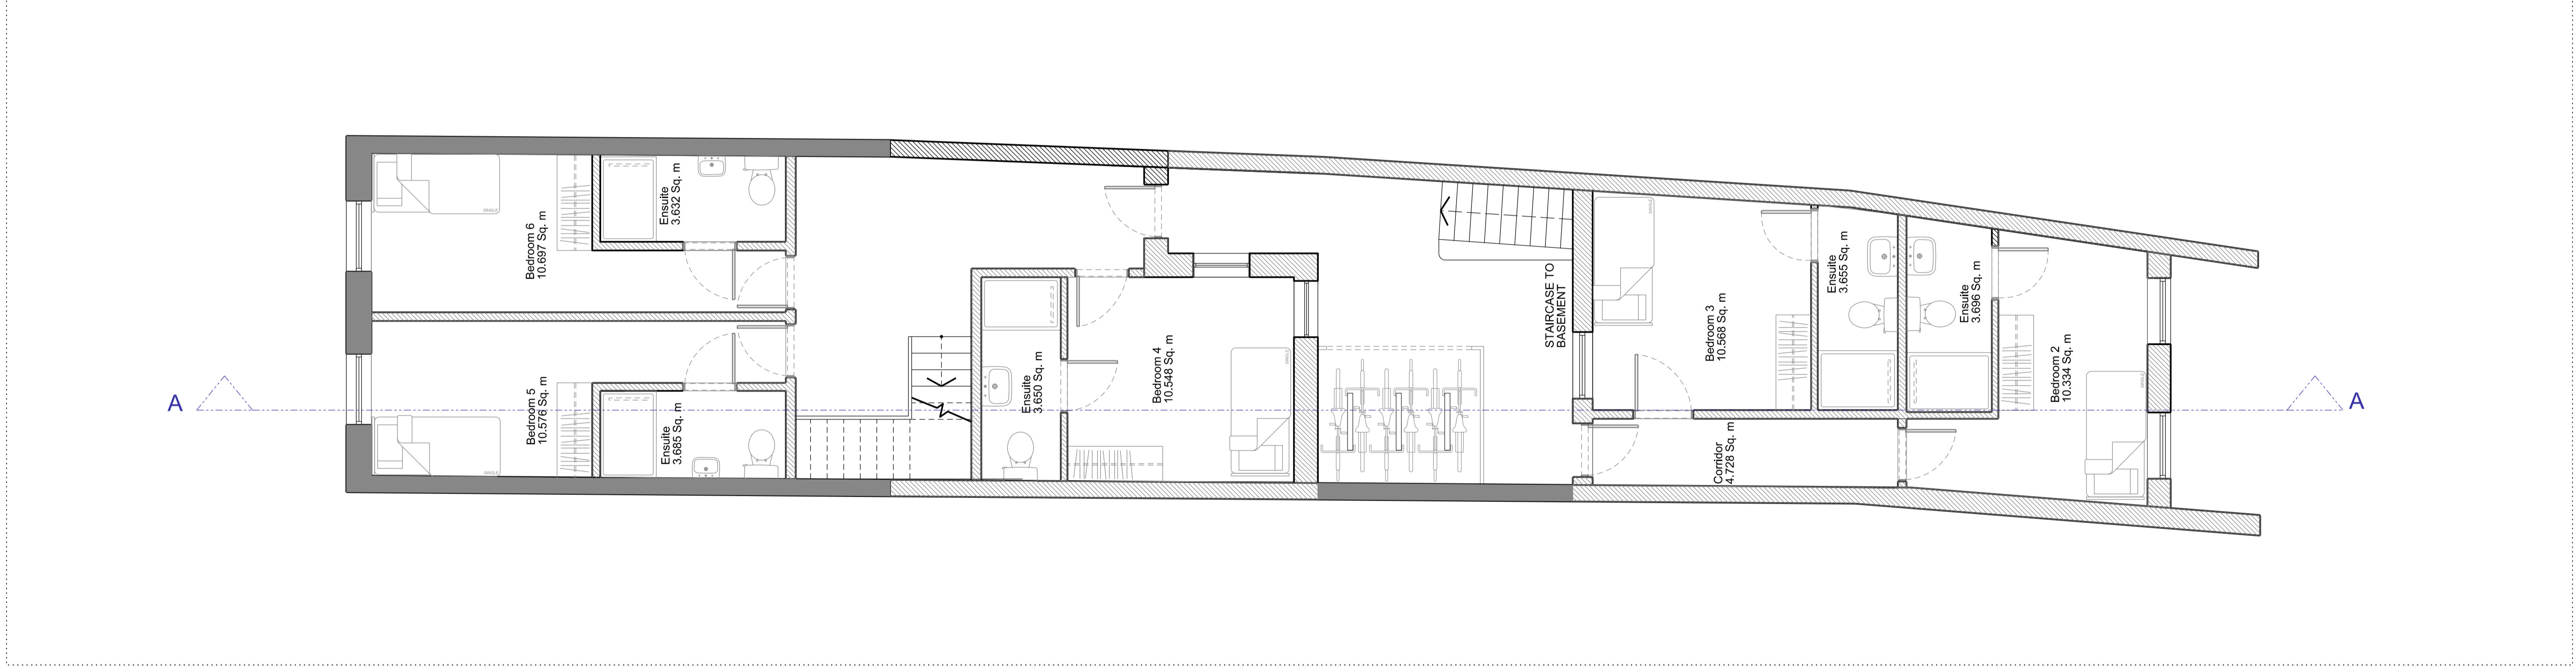

Proposed First Floor Plan

**KJC architects**  
 212 High Street  
 Sutton, SM1 1NU

2 Grove Cottage  
 Old Watercress Walk  
 Carshalton, SM5 3BD  
 +44 (0) 20 3745 4405

Proposed Plans  
 INFORMATION 1:50@A1 or 1:100@A3

Project No	Type	Blg	Number	Zone/Lvl	Rev
2322	P	01	0210	ZXX	01

Scalebar  
 0 1 2 3 4 5m

----- Area to be removed/demolished

North

Notes:  
 1. Do not scale  
 2. Contractor to Check all dimensions and report omissions and errors to the Architect

01 Issued to client	04.09.23 JS	KJC
No. Revision	Date	Initial. Chkd