



מסגרת E 80 x E 80
 רעם E 80 x E 80 @ 1000

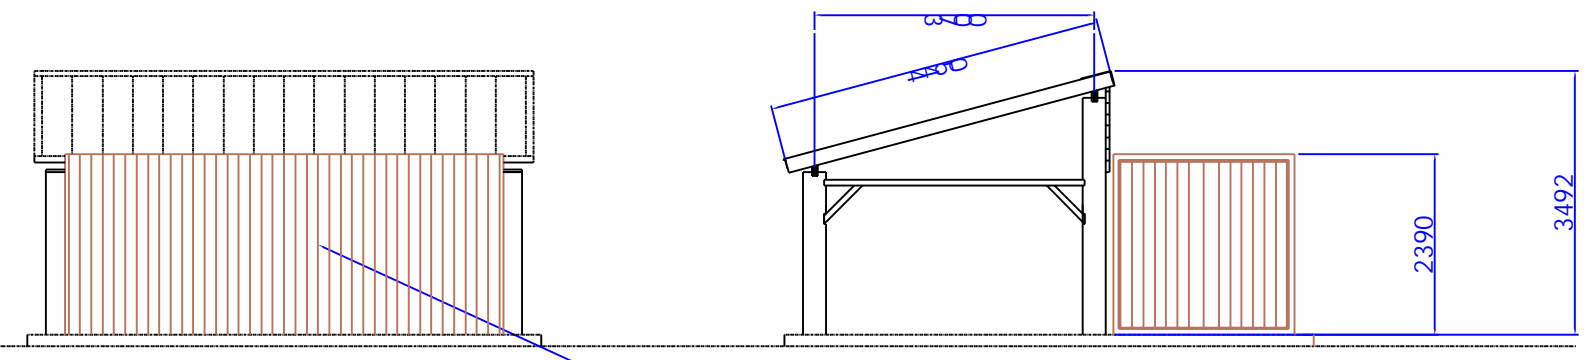

מסגרת E 80 x E 80
 רעם E 80 x E 80 @ 1000

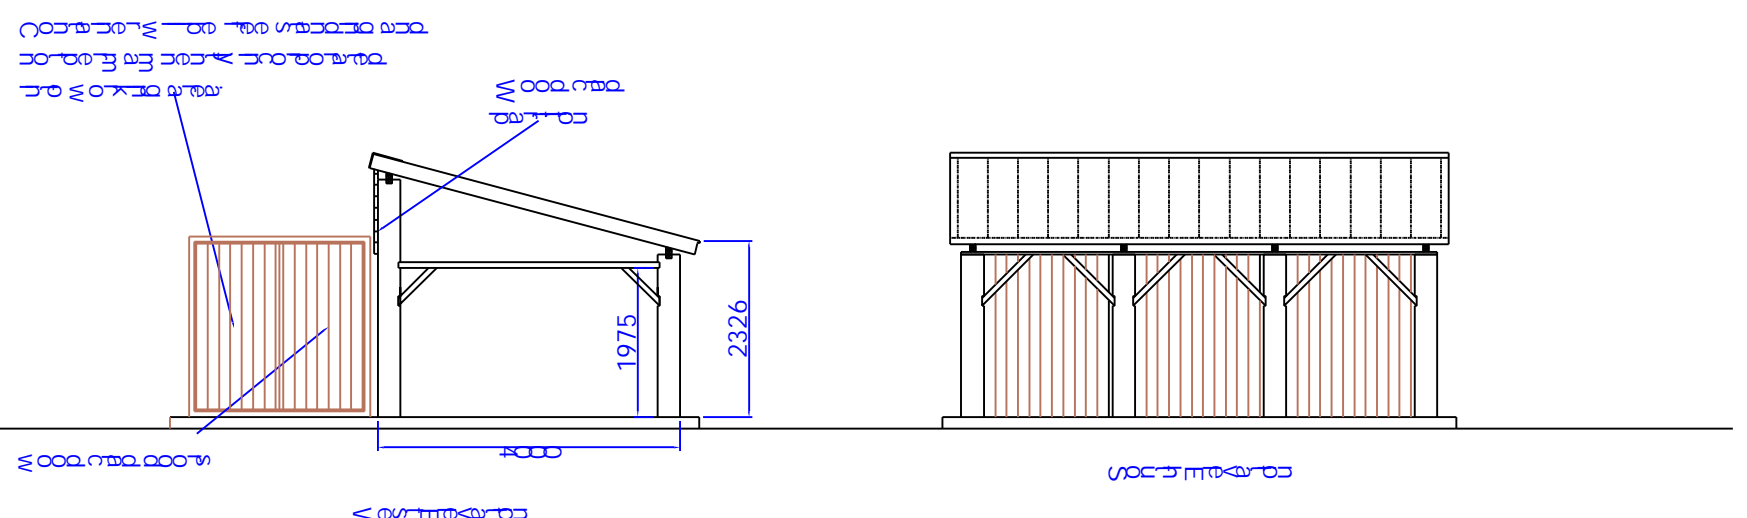

מסגרת E 80 x E 80
 רעם E 80 x E 80 @ 1000

מסגרת E 80 x E 80
 רעם E 80 x E 80 @ 1000