


Open countryside

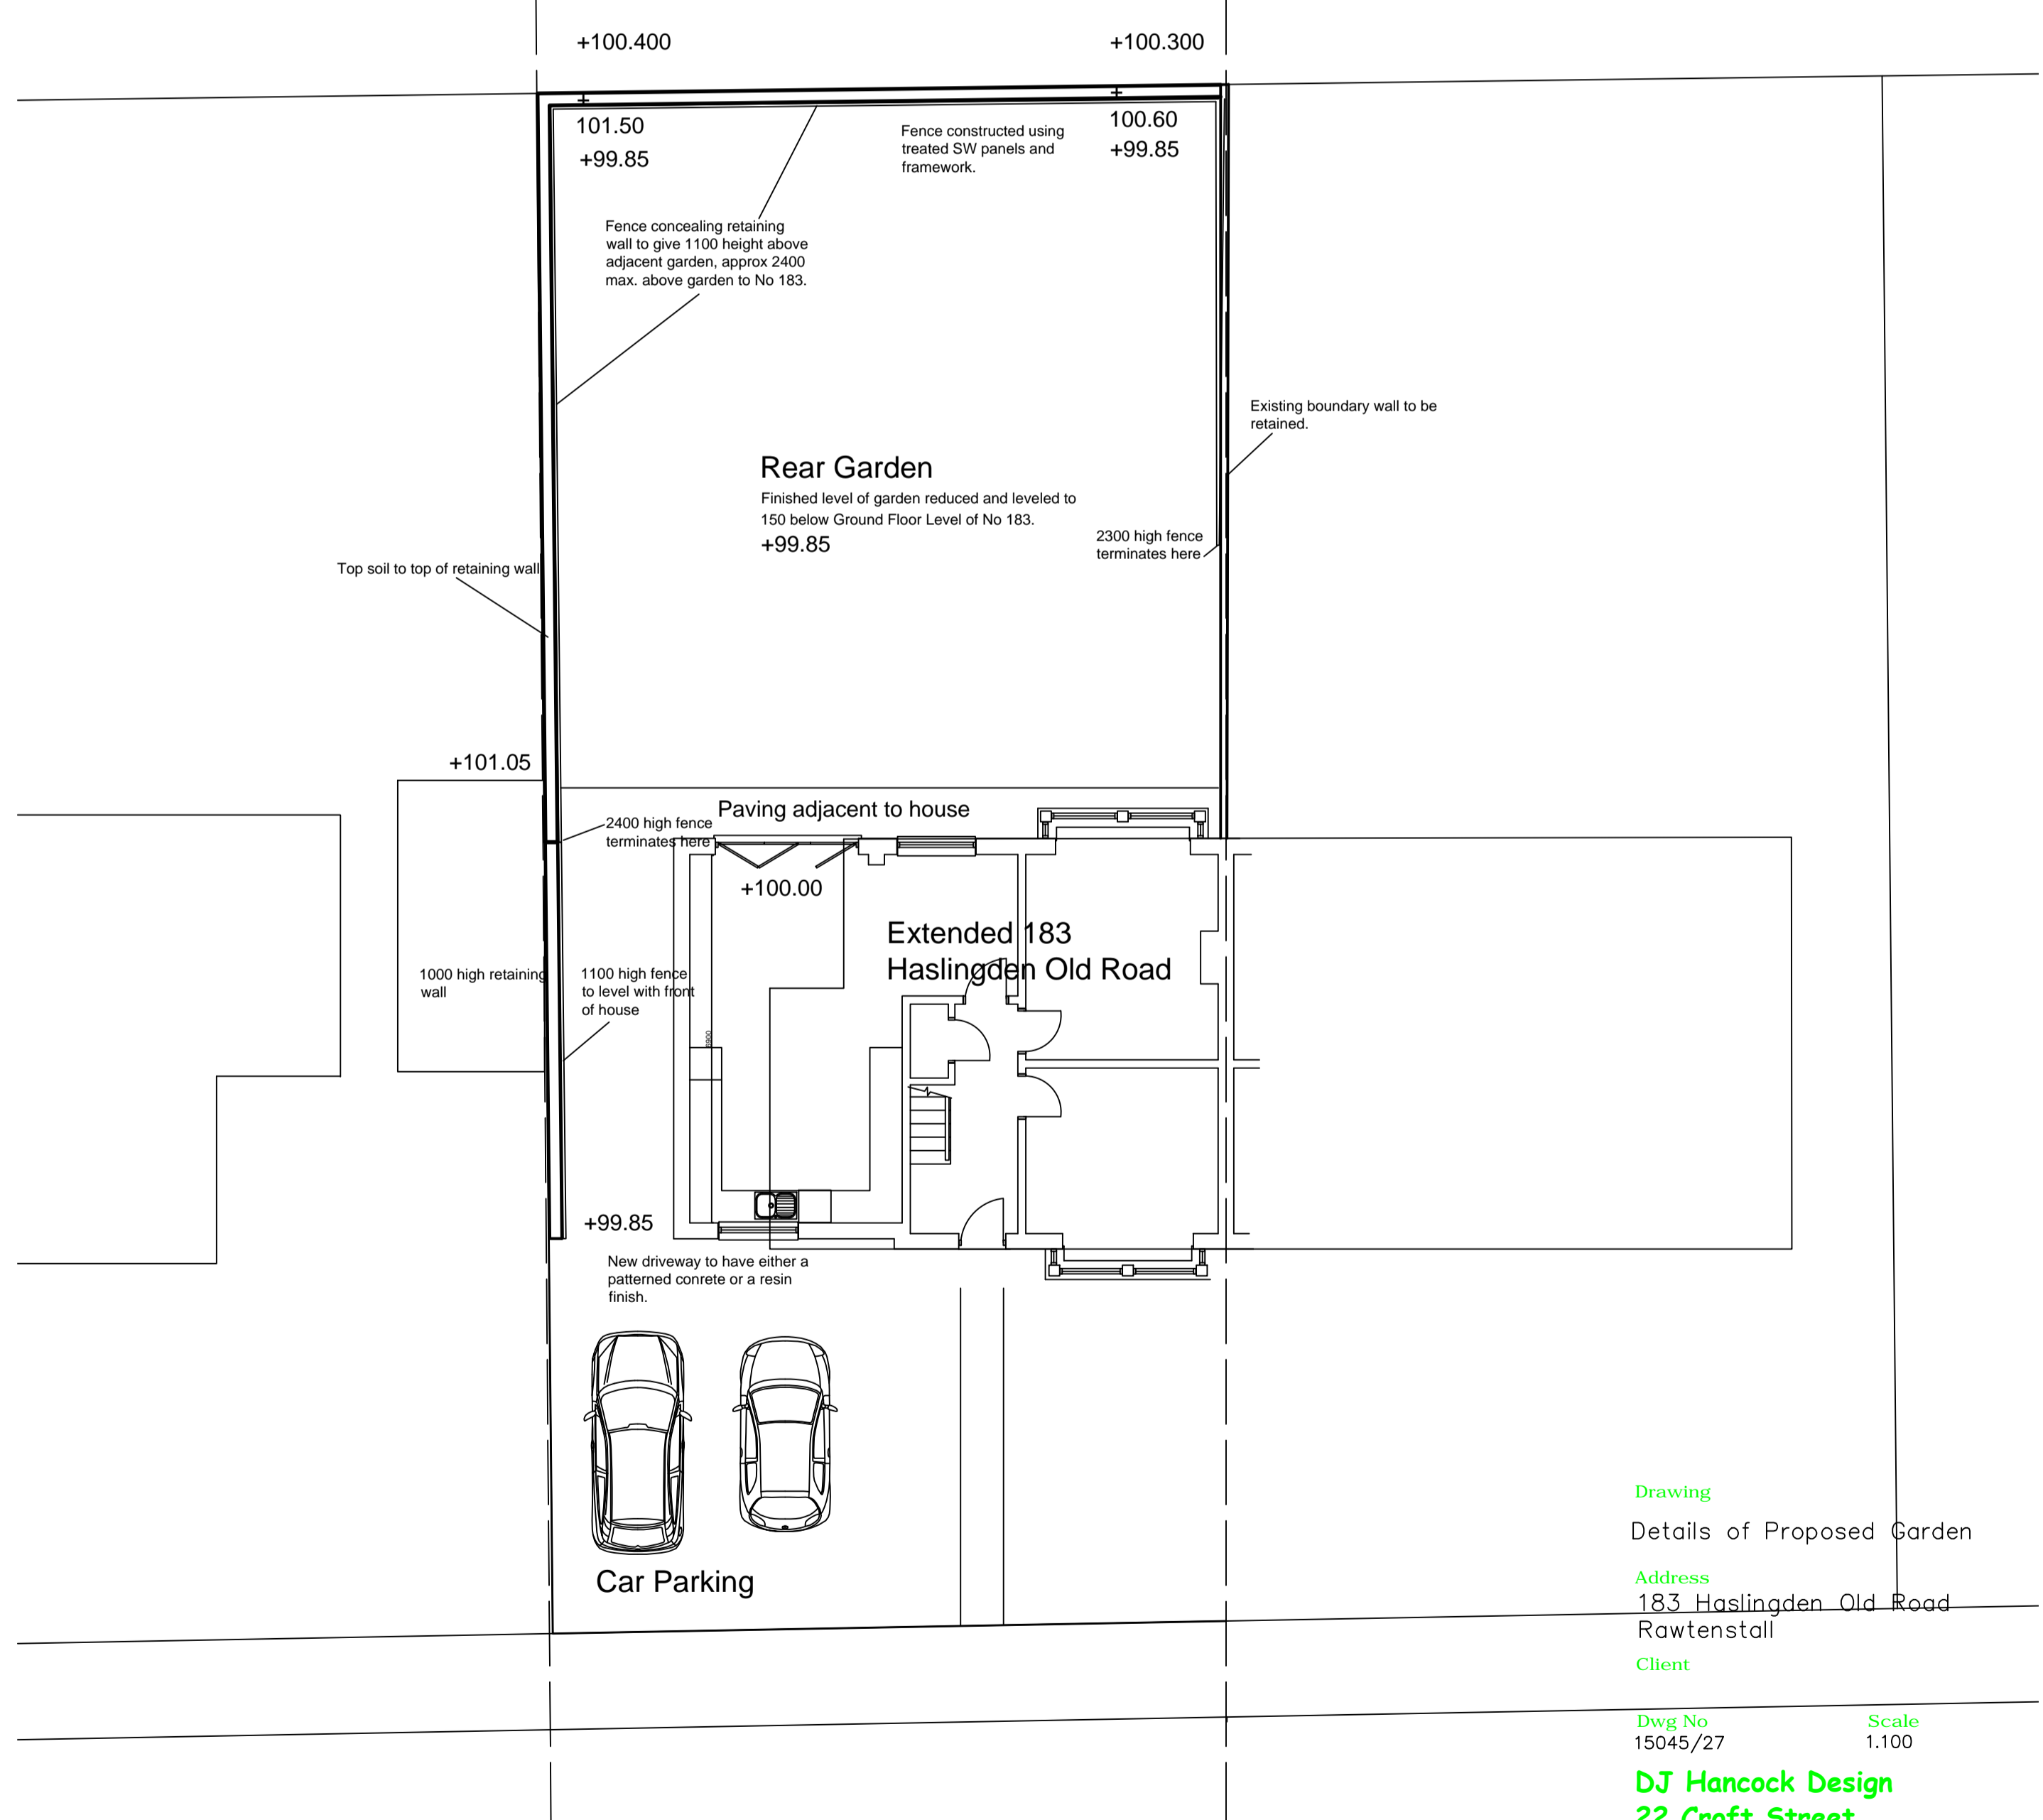

Drawing  
 Details of Proposed Garden  
 Address  
 183 Haslingden Old Road  
 Rawtenstall  
 Client

Dwg No 15045/27 Scale 1:100

DJ Hancock Design  
 22 Croft Street  
 Bacup  
 Lancashire  
 Tel 01706 563502  
 Mob 07599 008 791

Haslingden Old Road