


EXISTING MATERIALS KEY


1. Wet dash harl to elevations - colour cream
2. Facing brick base courses - colour red
3. Stone door surround
4. uPVC framed windows - colour white
5. Wood front door - colour red
6. Wood-framed glazed lean-to - colour olive green
7. Terracotta tiled external steps
8. Cast-iron rainwater goods and waste pipework - colour black
9. Natural slate roof

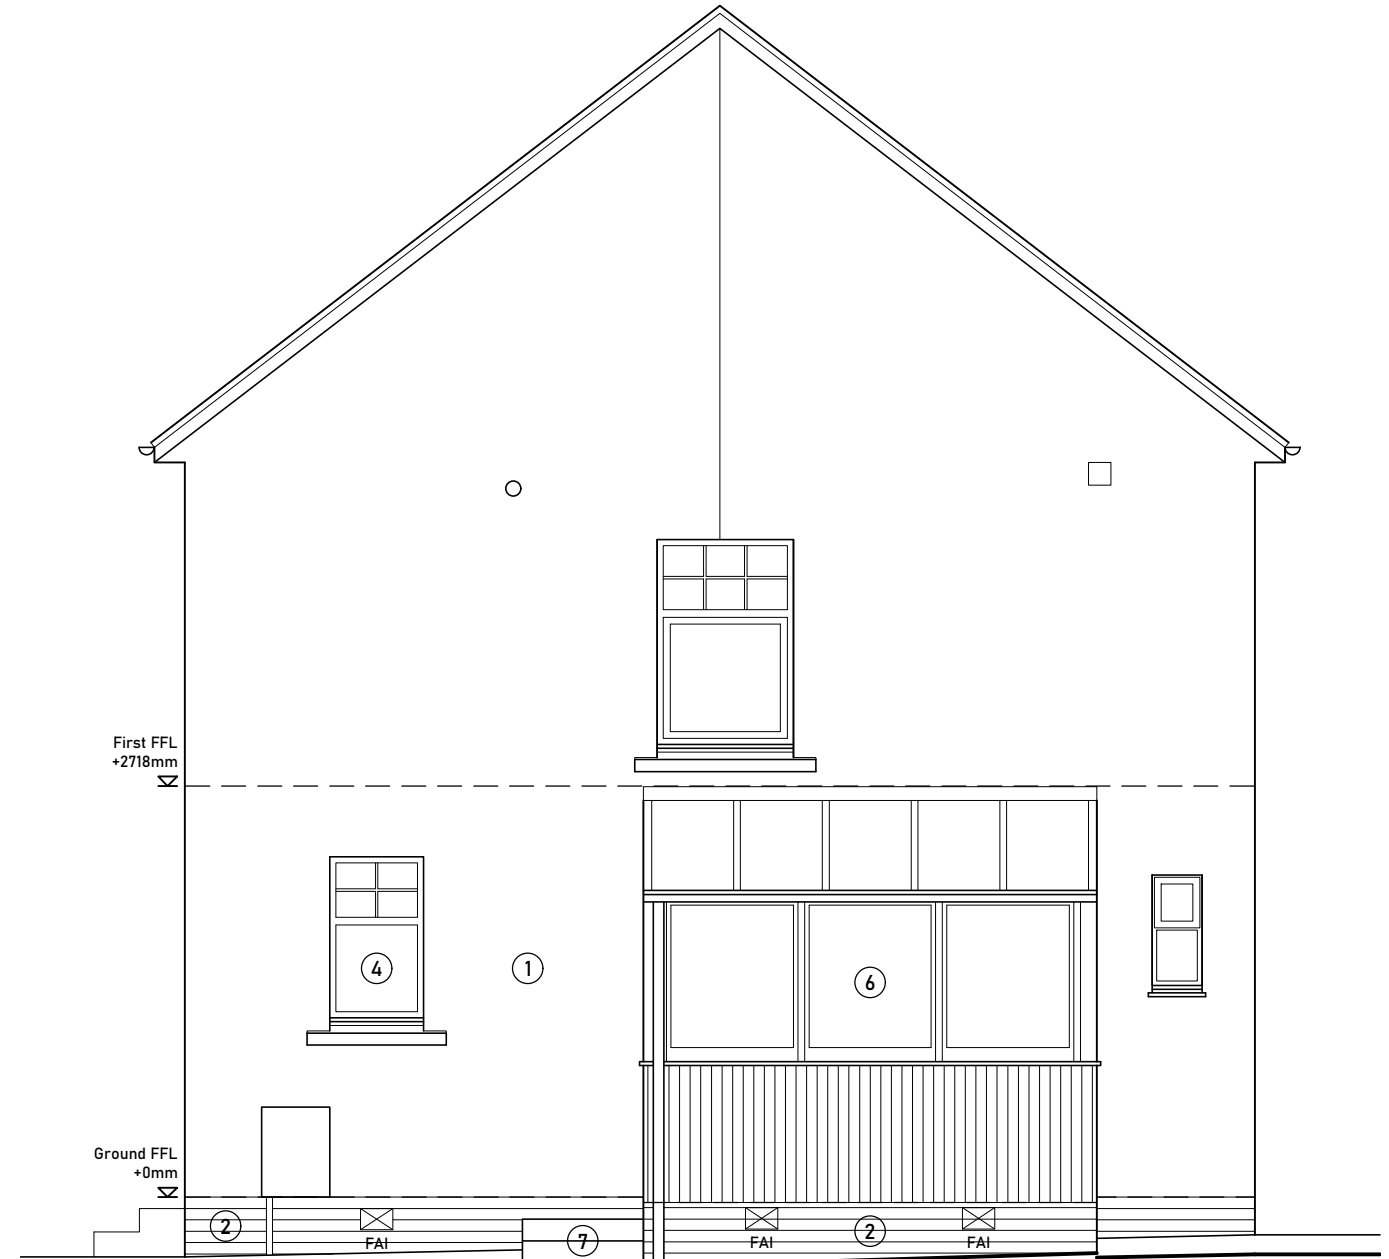

SOUTH-EAST ELEVATION



NORTH-EAST ELEVATION

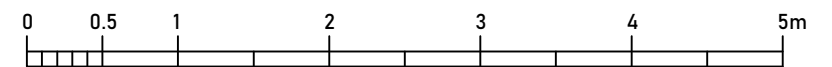

Drawing based on limited measured survey carried out Jan 2023 by NLA

NL NEIL LAMBERT ARCHITECT
 07973 897 644
 neillambert.co.uk

Existing elevations - sheet 1

This drawing is copyright. Contractor to check all dimensions on site. Unless otherwise stated all dimensions are in millimetres.

19 Hope Park Crescent, Haddington EH41 3AN <small>Project</small>	2221 <small>Job no.</small>	(PL)03 <small>Drawing no.</small>	- <small>Revision</small>
Richard and Sabrina McLauchlan <small>Client</small>	DEVELOPED DESIGN <small>Status</small>	1:50@A3 <small>Scale</small>	April 2023 <small>Date</small>
			NL <small>Drawn by</small>