


GROUND. 1:50


A

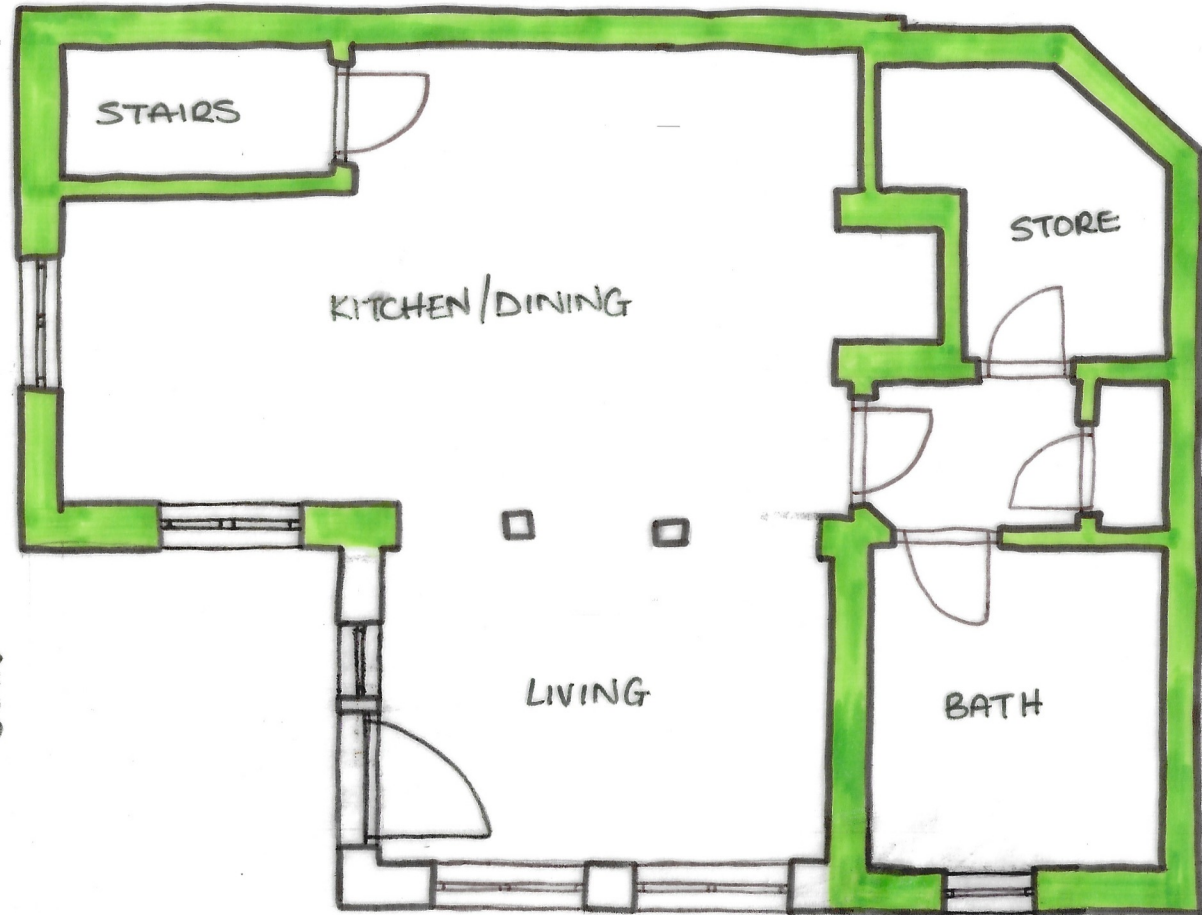

2100

3300

A

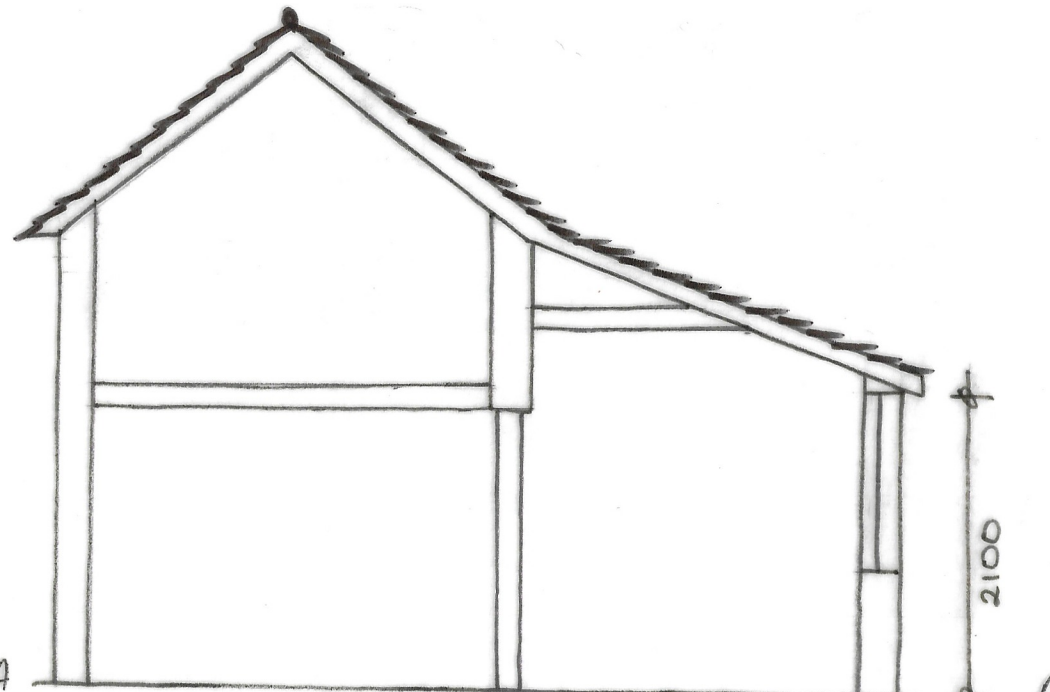

1:50



EAST. 1:50



SOUTH. 1:50

PROPOSED  
FLOOR PLAN,  
SECTION &  
ELEVATIONS.  
TO SCALE @ A3.

A. SCOTT