



GROUND. 1:50

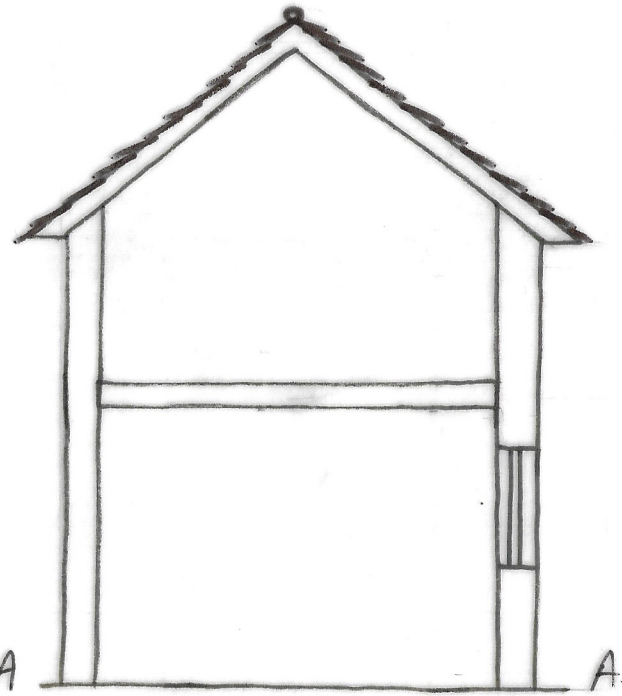

1:50.

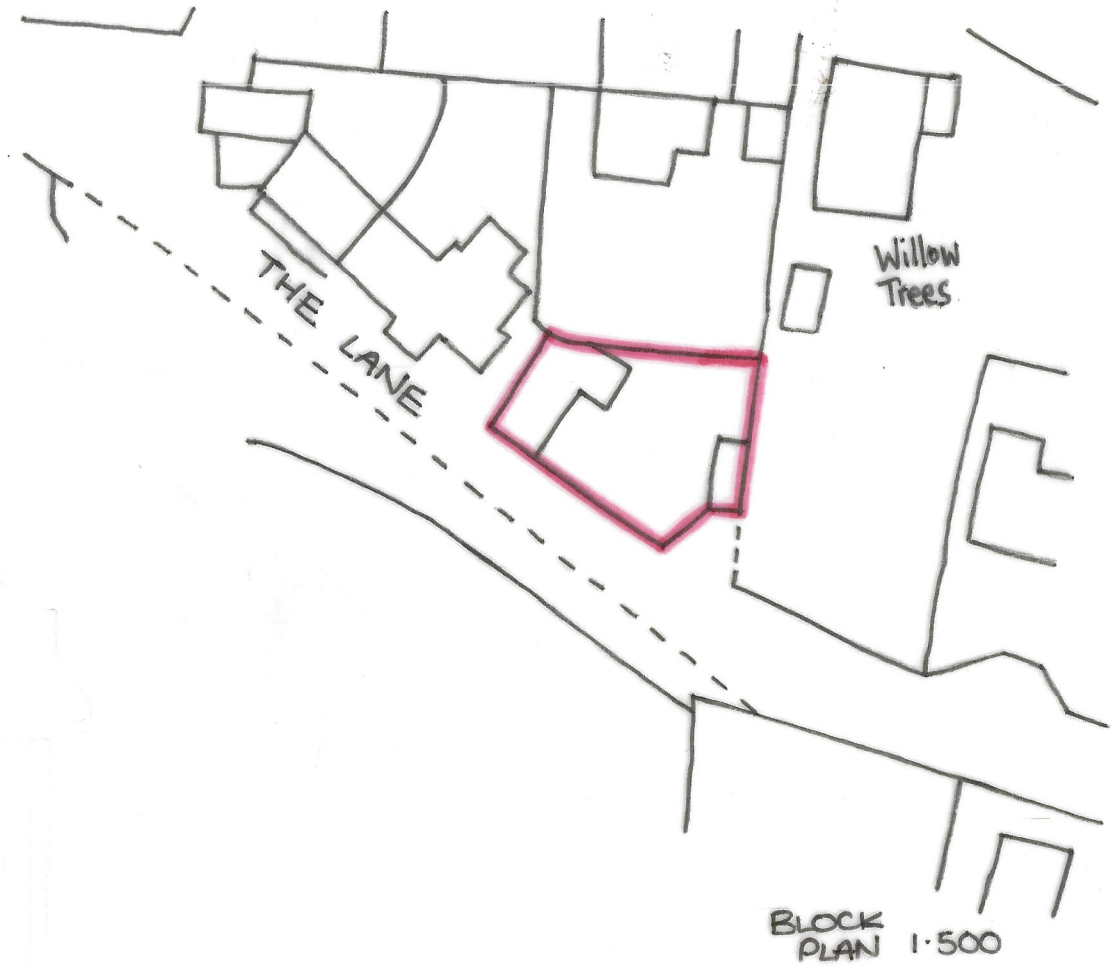

BLOCK PLAN 1:500



EAST. 1:50



SOUTH. 1:50

EXISTING
FLOOR PLAN.
SECTION &
ELEVATIONS.
BLOCK PLAN.
TO SCALE @ A3
A. SCOTT