



West Elevation As Existing
1 : 100




South Elevation As Existing
1 : 100

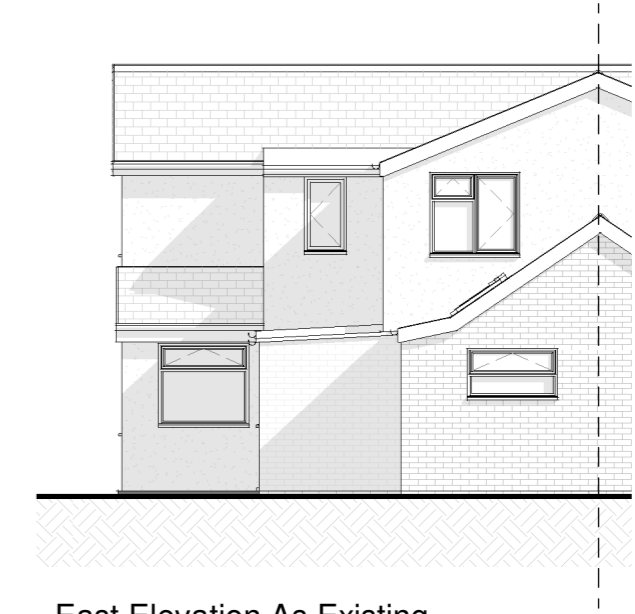

East Elevation As Existing
1 : 100

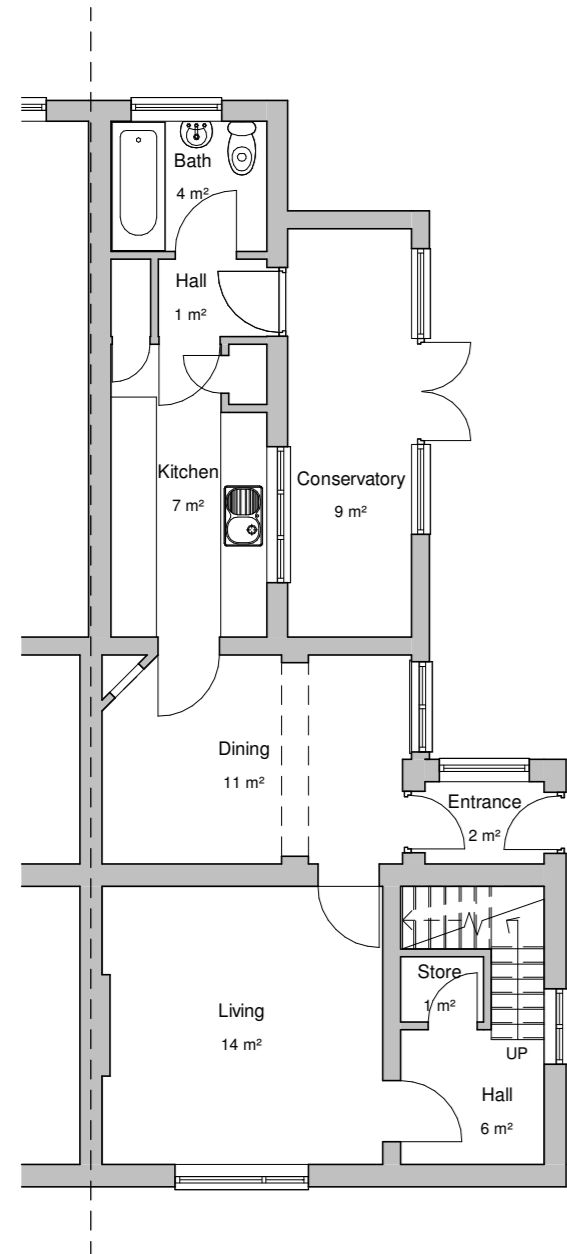

GA Ground Floor Plan As Existing
1 : 100

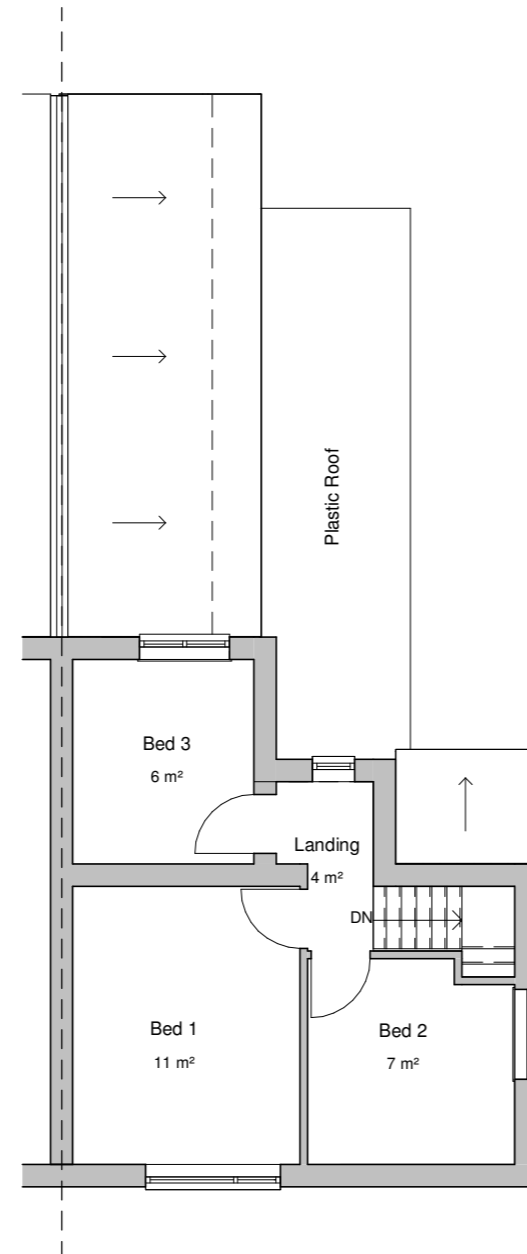

GA First Floor Plan As Existing
1 : 100



Rear Perspective As Existing

Client

Mrs Annette Wilden

Project

Annire, Moats Tye, Combs, IP14 2EZ -
Extension and Internal Alterations

Title

GA Plans and Elevations As Existing

Project N° Drawing N° Revision

0252 - 0300

P01

Scale - unless otherwise stated

Issued For

1 : 100 @ A2 PRELIMINARY



Bright Architecture Ltd
139 Southgate Street
Bury St Edmunds
Suffolk
IP33 2AF

t: 01284 245239
e:joe@brightarchitecture.co.uk