



SW Elevation - Proposed
1:50



NE Elevation - Proposed
1:50

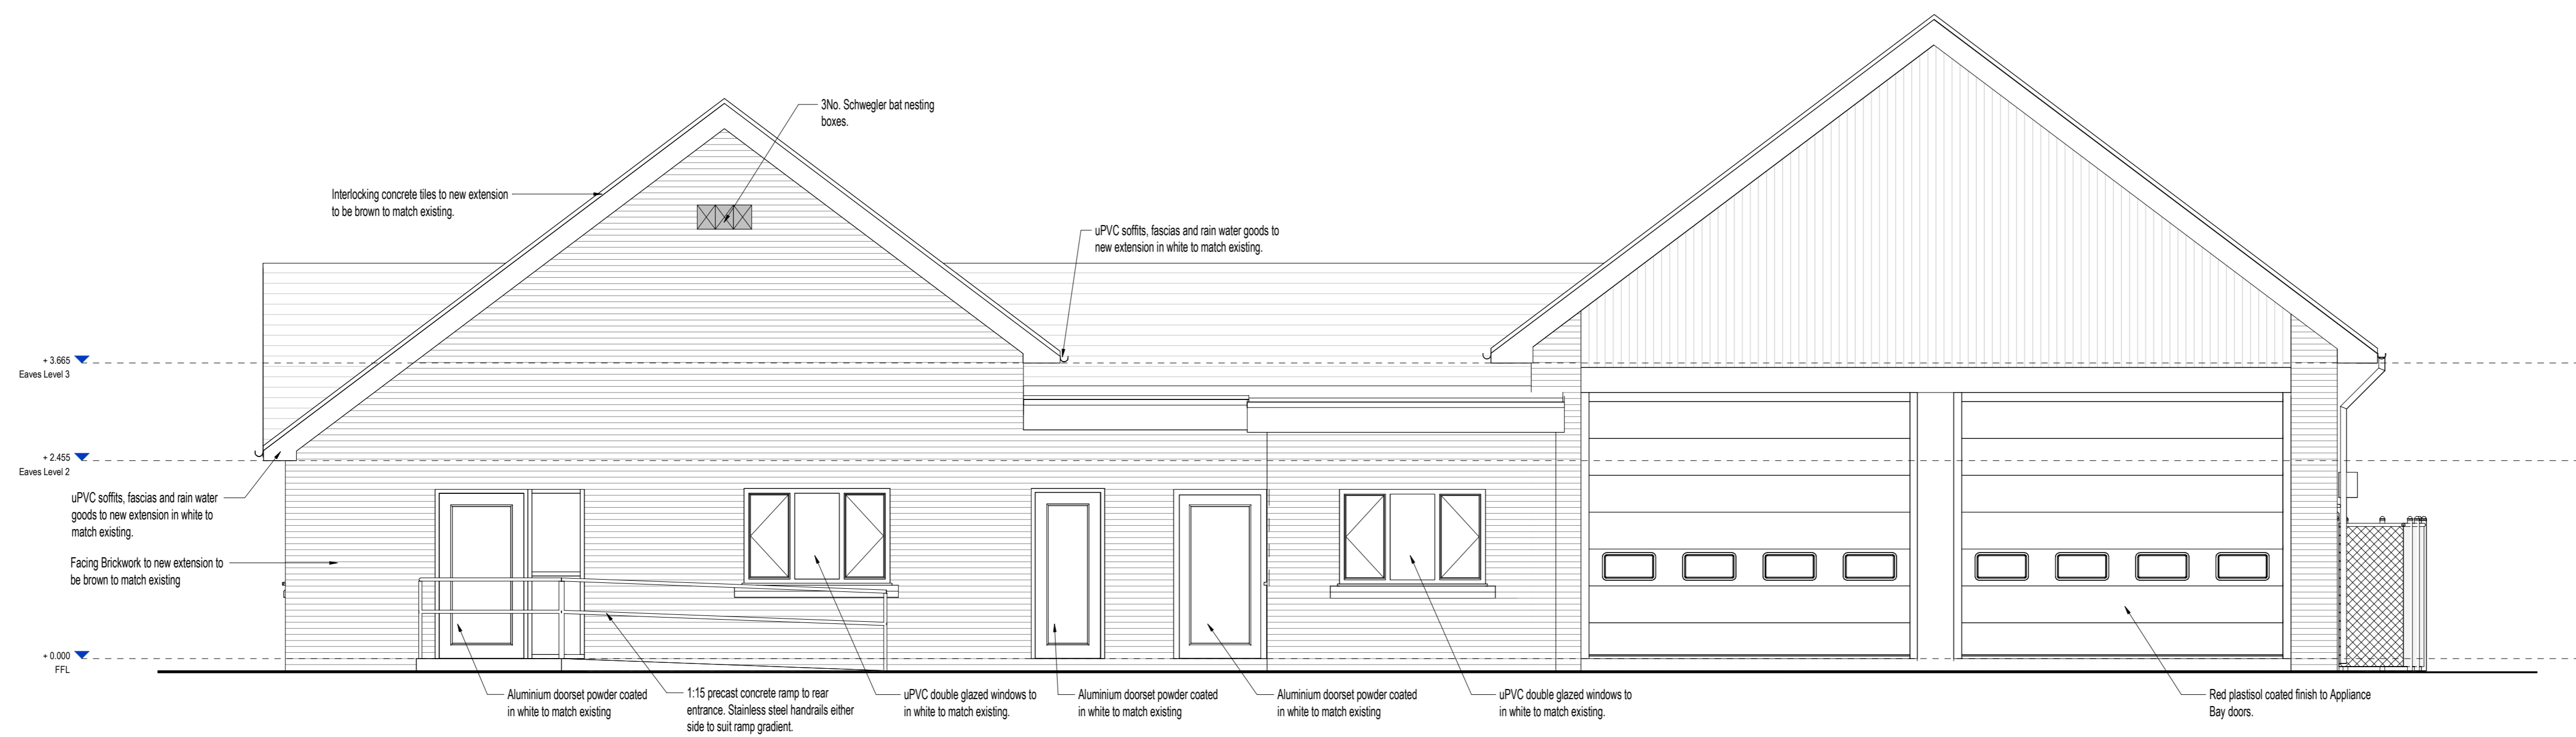

SE Elevation - Proposed
1:50

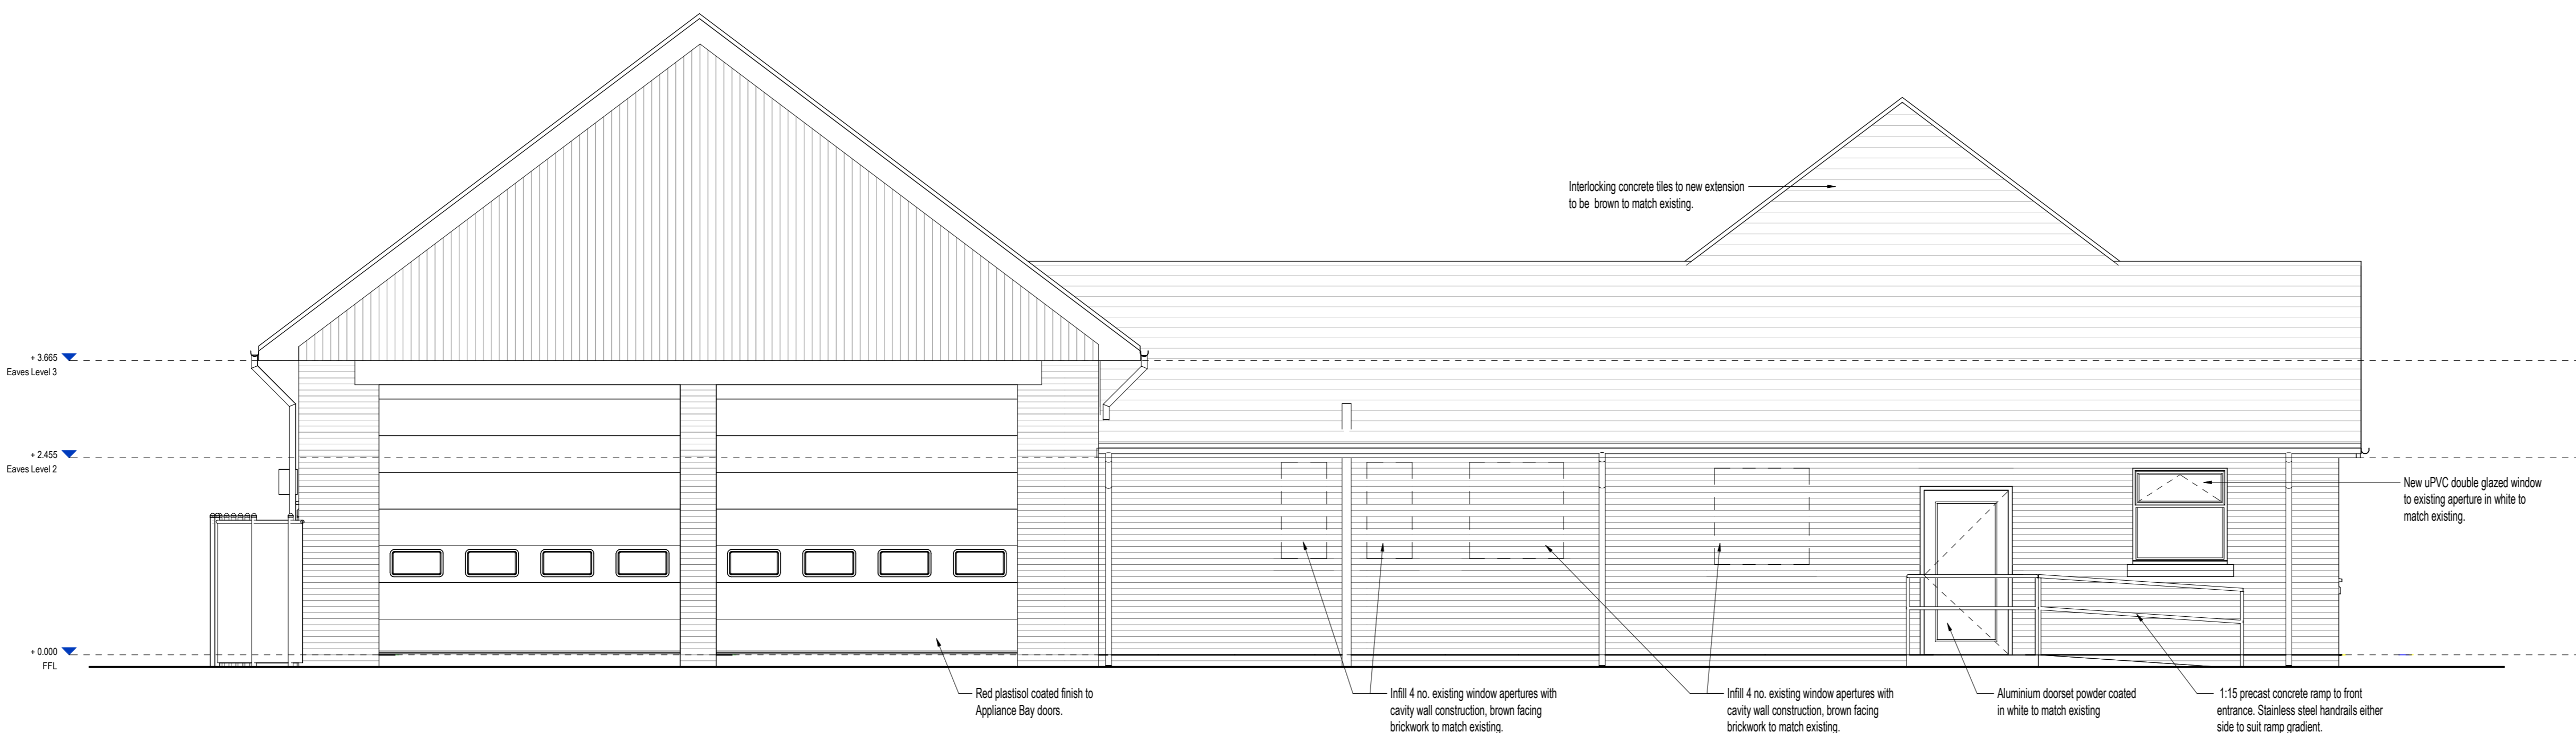

NW Elevation - Proposed
1:50

P2	Revised issue A1 (A1) RE	26/10/2023
P1	Initial issue and issue A1 (A1) RE	07/05/2023
REV	DESCRIPTION (DRAWN BY / CHECKED BY / APPROVED BY)	DATE
RIBA PLAN OF WORK WORKSTAGE	LEVEL OF MODEL DEFINITION (LOD)	
Stage 1 - Technical Design	LOD 400 - Construction Phase	
PURPOSE OF ISSUE - SUITABLE FOR INFORMATION	STATUS or SUITABILITY	Issue 01 - Coding



CARDIFF 029 2052 8140
 LONDON 0207 136 3560
 WREXHAM 01978 357 887
 www.lawray.co.uk

CLIENT
 MAWWFIRE

PROJECT TITLE
 Machynlleth Fire Station

DRAWING TITLE
 PROPOSED ELEVATIONS

PROJECT No	19658	SCALE @ A1	1:50
DRAWING No	0007 136 3560	REVISION	
DATE	01/10/2023		
PROJECT No	MFS-LAW-X-DR-062001	P2	

