


Existing Site Layout  
1:50

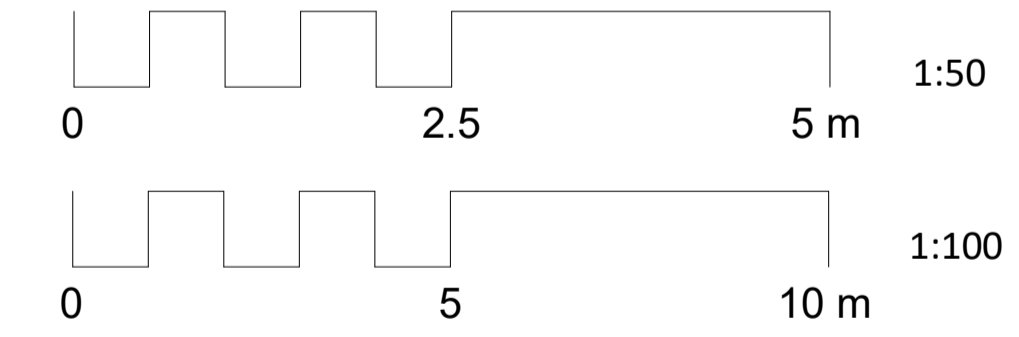

NOTE: All measurements and spans to be checked on site and confirmed before fabrication and work commences. This drawing shows design intent only for all structural components. Structural Engineer to size/design all required structural components and provide calculations for Building Control approval before work commences. Structural Engineer and specialist designers to carry out own survey for Structural Component spans and sizes / specialist designs.  
 All relevant statutory notices to be sent to local Authority by builder at various stages of the contract.



Drawing: A02d  
 Project: New Build Dwelling  
 Sheet: Existing Site Layout  
 Address: 36 Combe Avenue, Bristol, BS20 6JS  
 Scale: 1:50 @ A1  
 Date: October 2022



Web: [www.daviesarchitecturalservices.co.uk](http://www.daviesarchitecturalservices.co.uk)  
 Email: [info@daviesarchitecturalservices.co.uk](mailto:info@daviesarchitecturalservices.co.uk)