


REAR ELEVATION


PROPOSED ADDITIONS AND ALTERATION TO 7 ROYAL WALK ,RYDE ,ISLE OF WIGHT 1:100 P1 PLANS AND ELEVATIONS AS EXISTING

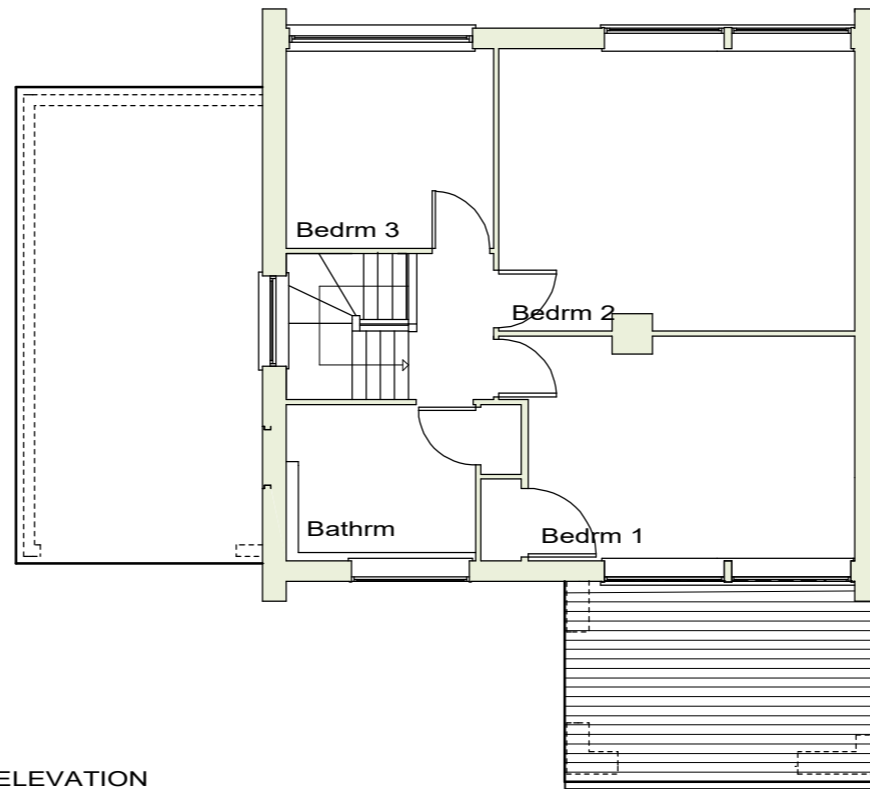


FIRST FLOOR PLAN




GROUND FLOOR PLAN

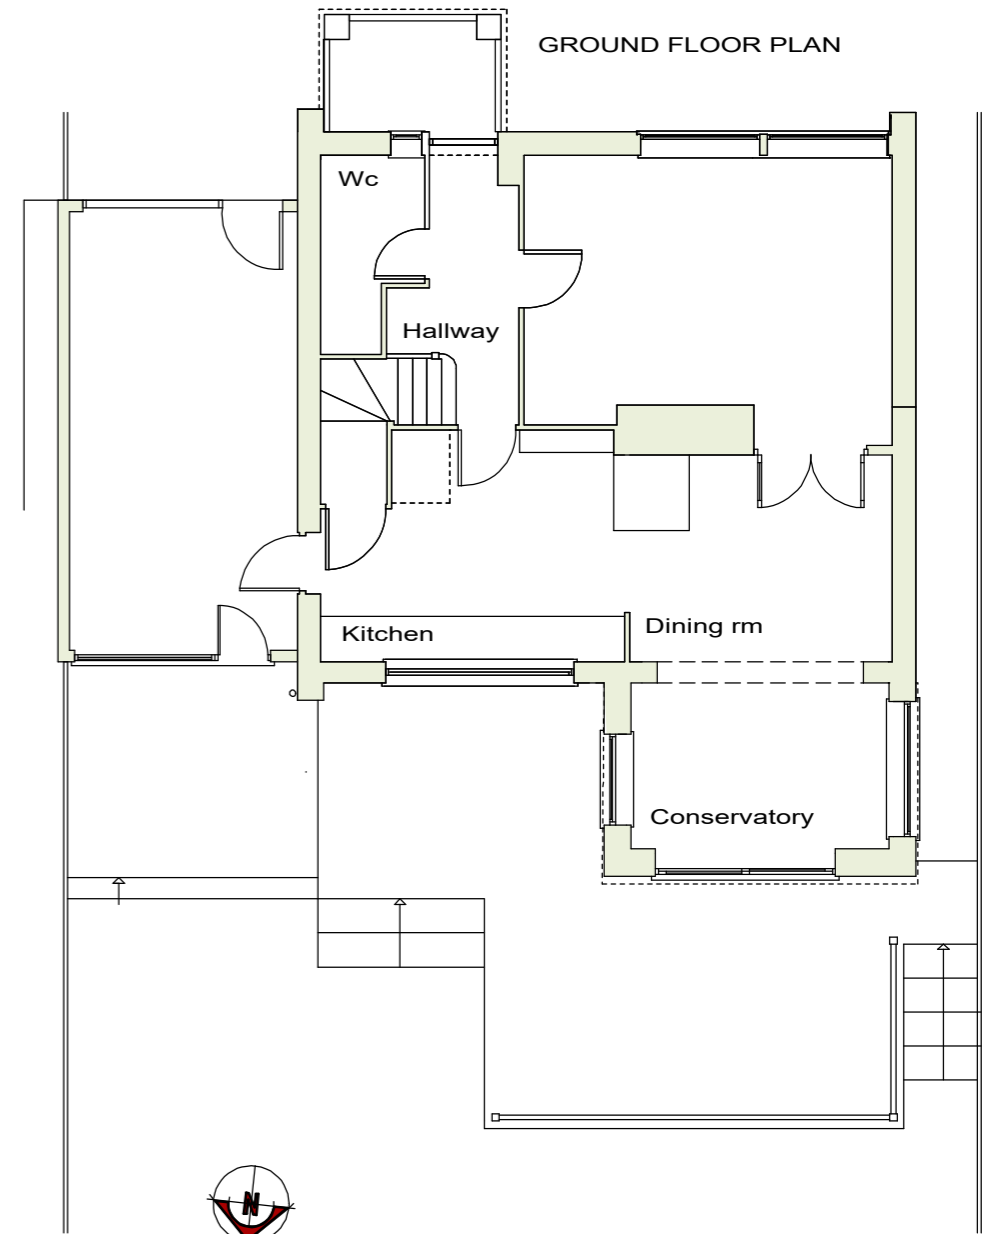

SIDE ELEVATION

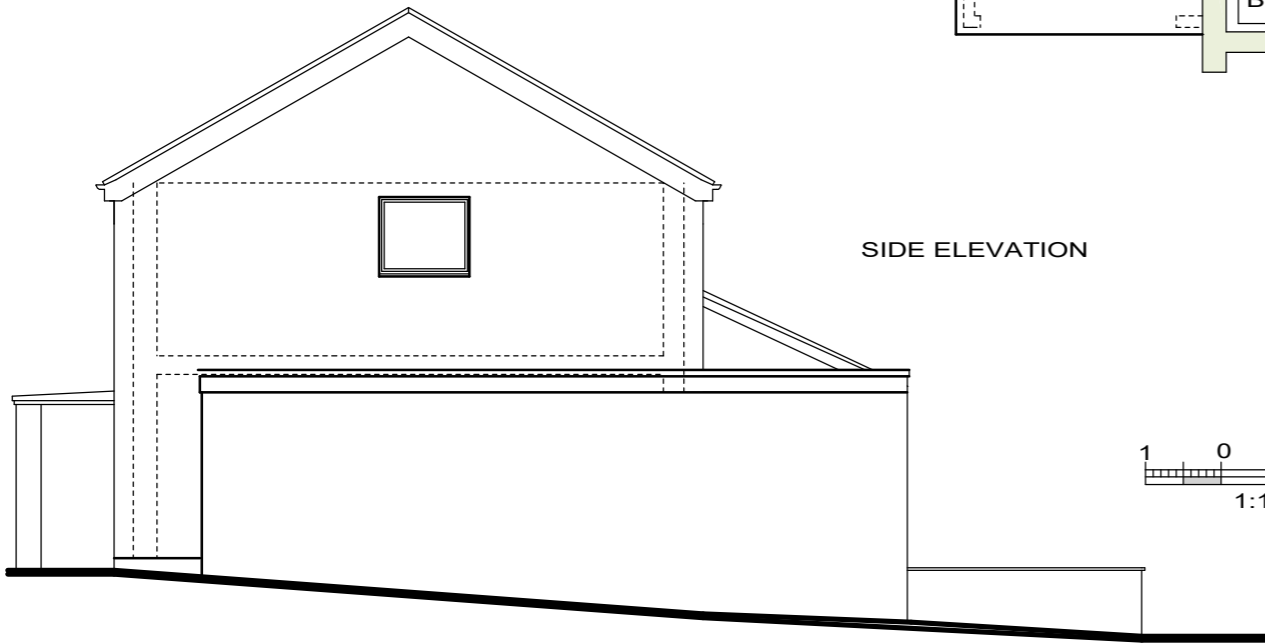

SIDE ELEVATION

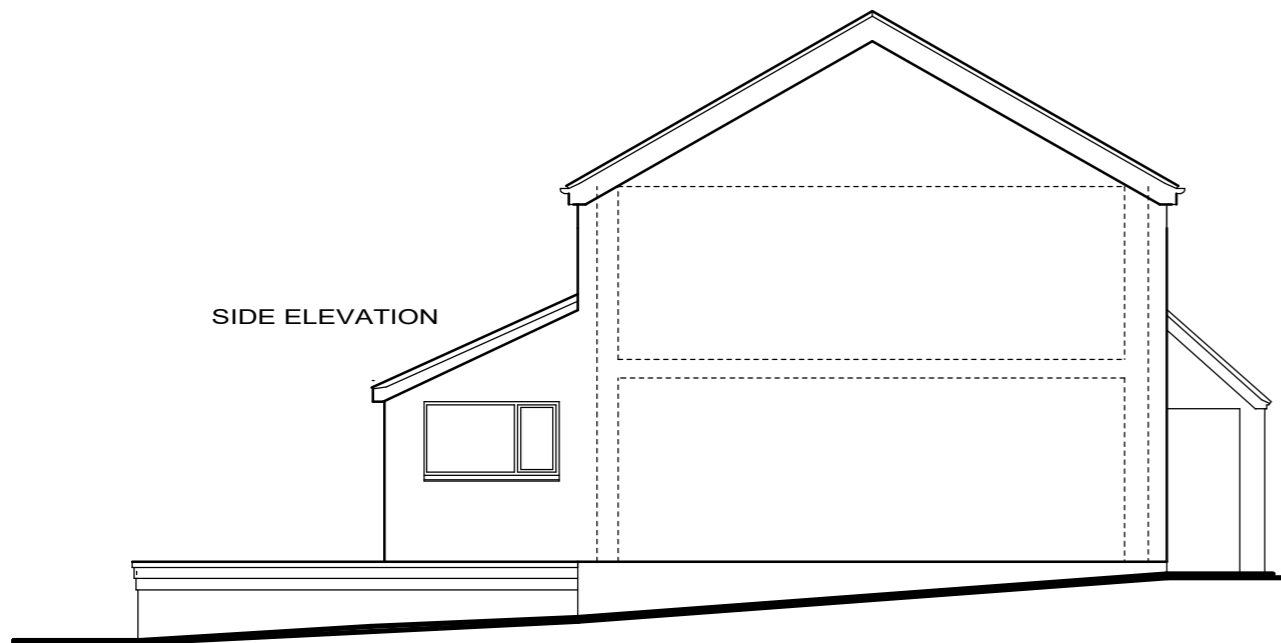

FRONT ELEVATION

