




NORTH WEST

NOTES:

Hung tiles to bay windows to be replaced with weatherboarding.
 Colour tbc.

All brick-on-edge coping to be replaced with precast concret coping
 stones.

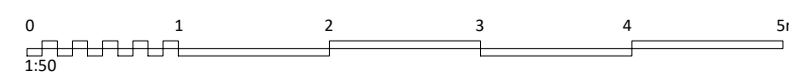

Project	
Rope Walk	
Drawing	
Proposed Elevation North West	
Revisions	
Client	
United Living	
Scale	
1:50 @ A1	
Date	Drawn By Checked By
Oct 23	PW GD
Issue:	
PLANNING	
Drawing No.	Revision
2018 - 111	---
© COPYRIGHT 2017 GDS Chartered Surveyors. All rights reserved.	