


NOTES.

1, Tree Root Protection Areas have been added to survey drawing as supplied.

2, This drawing should be read in conjunction with the written Tree Report and associated Schedules

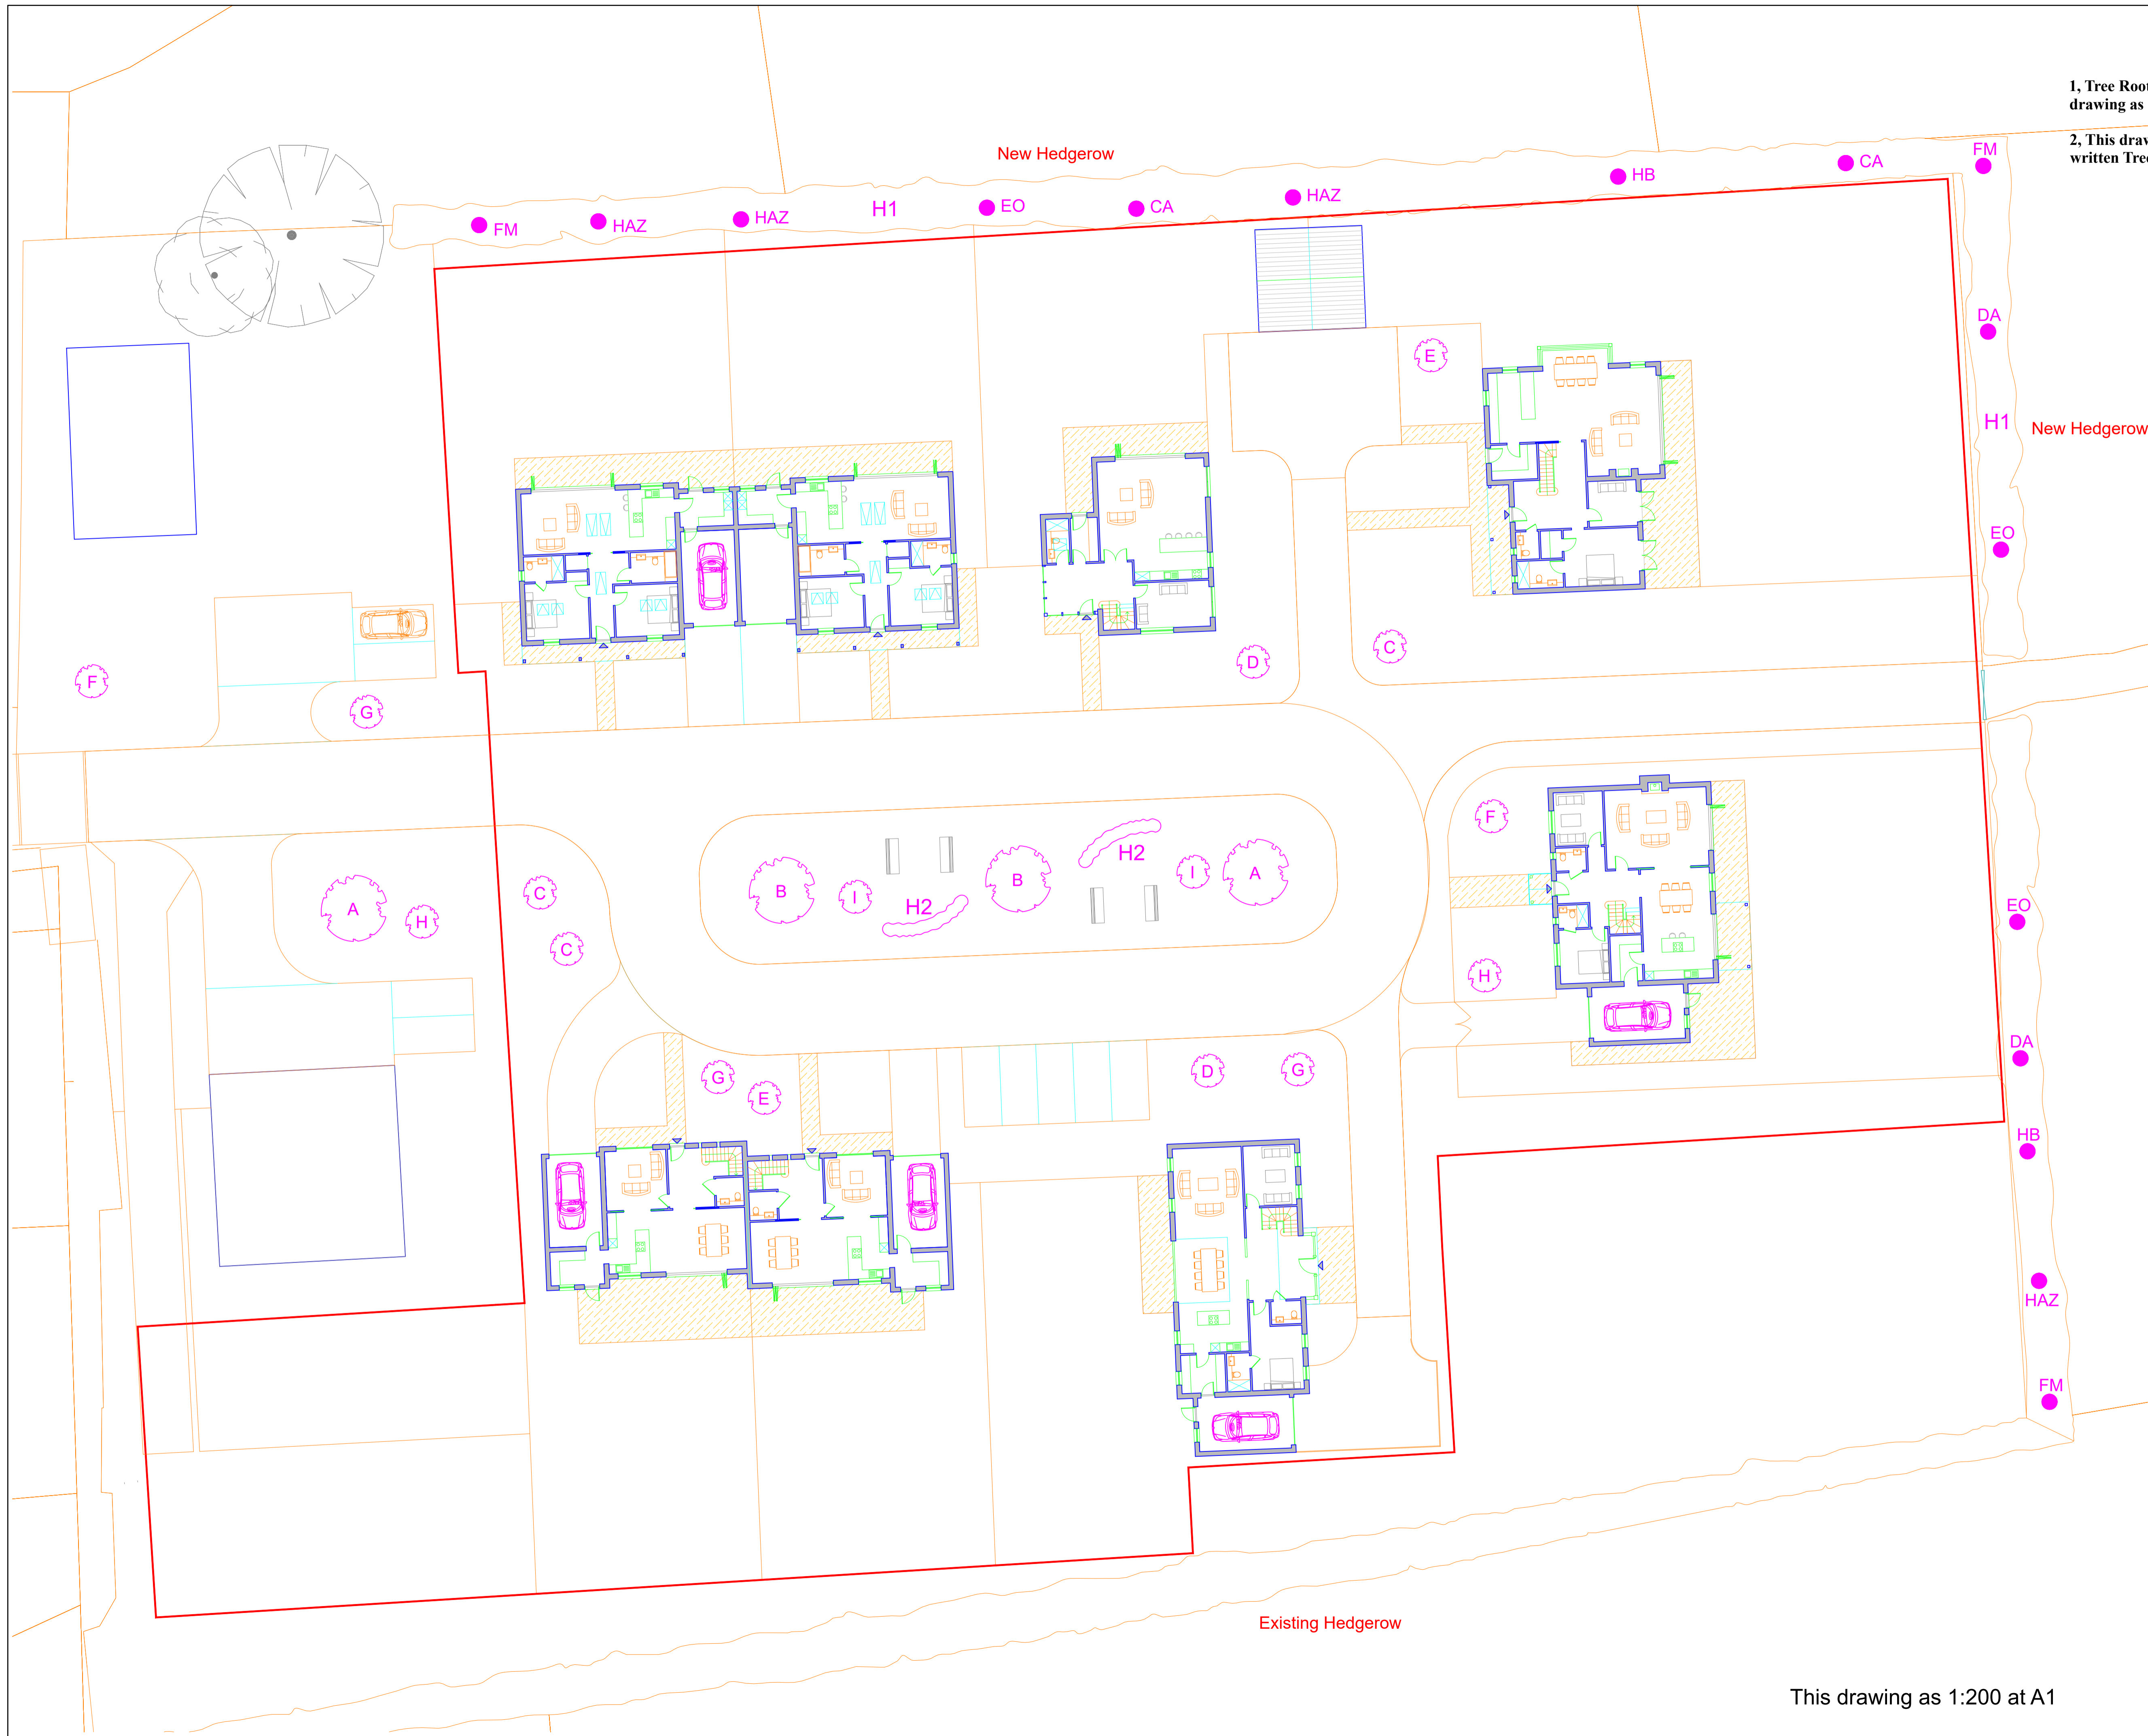

This drawing as 1:200 at A1

Issue	Amendment	Date
Contractors must verify all Dimensions on site before commencing any works or making any shop drawings.		
 M Jones Arborist IW LTD. <small>The Professional Tree Service for the Isle of Wight</small> <small>Telephone (01983) 520075 Email admin@treecareiw.plus.com</small>		
Contract		
Merstone Valley Merstone Isle of Wight		
Title		
LANDSCAPE TREE PLANTING SHOWING EXISTING LAYOUT		
Scale	Dwg No	
1:200	TCP/S/01.	
Date	Oct 2023	