

ALL DIMENSIONS ARE IN mm UNLESS NOTED OTHERWISE

N.G.R. E: 518309 N: 167612

NOTES:



PROPOSED TEF EQUIPMENT CABINETS TO BE MOUNTED ON NEW STEEL PLATFORM WITHIN TOWER

PROPOSED 8No. TEF ANTENNAS TO BE MOUNTED ON NEW STEELWORK BEHIND REPLACEMENT REPLICA GRP LOUVERS WITHIN WINDOWS

TOP OF PROPOSED TEF ANTENNAS +17.92m AGL

PROPOSED PLATFORM LEVEL +17.06m AGL

BELL CHAMBER FLOOR +12.71m AGL


PROPOSED 1No. TEF GPS MODULE TO BE MOUNTED EXTERNALLY TO TOWER WALL AND PAINTED TO MATCH BACKGROUND COLOUR

CLOCK CHAMBER FLOOR +8.27m AGL

G.L.

PROPOSED WEST ELEVATION
(1:200)

REV	MODIFICATION	BY	CH	DATE
B	Antenna Height Amended	GB	GD	01.02.23
A	Issued for Approval	GB	GD	01.12.22

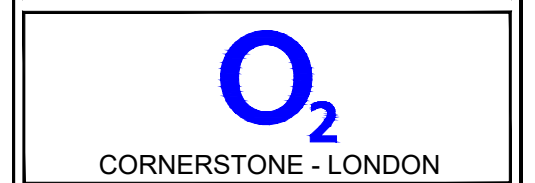

Cell Name	Opt.
ST MARK'S CHURCH	-

Cell ID No		
CORNERSTONE	TEF	VF
E370508 30748300	23590	N/A

Site Address / Contact Details
ST MARK'S CHURCH
ST MARK'S HILL
SURBITON
SURREY
KT6 4LS

Drawing Title:
PROPOSED SITE ELEVATION

Purpose of issue:	Dwg Rev:
PLANNING	B

Drawing Number:	Pack Issue:
301	B

Surveyed By:	Original Sheet Size:	Pack Issue:	
DR	A3	B	
Drawn:	Date:	Checked:	Date:
GB	01.12.22	GD	01.12.22

The drawings comply with TEF & VF Standard ICNIRP guidelines.
Designed in accordance with Cornerstone documents: SDN0013

