



EXISTING WINDOWS SASH

NO. 9

W7

W8

EXISTING DOOR WITH TOP GLAZED


SQUARE BAY WINDOW RE-USING EXISTING ALL BAR CASEMENTS

RE-USED FIRST FLOOR WINDOW FRAME




40MM X 10MM FLAT

12MM BARS

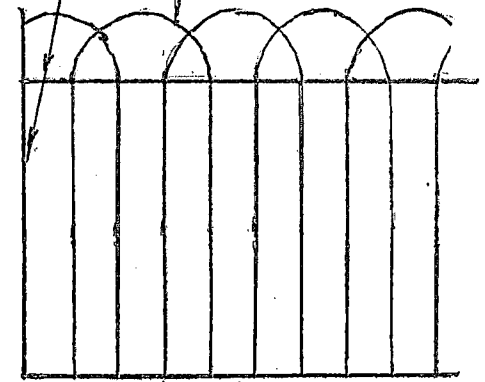

RAILINGS

RE-CLAIMED AND ON SITE BUT NOT INSTALLED

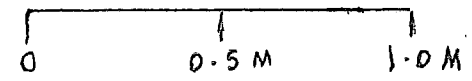

NO 9 THE SQUARE LEHAM
DETAILS OF WINDOWS & RAILINGS
DWG NO. 1 SCALE 1:100 & 1:20
FEB 2019
BY P. D. KING