

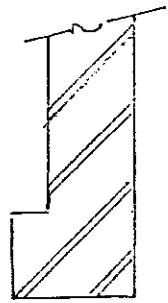


13/1484




REPAIR BRICK
PIER WALL
BETWEEN No 9 & 10
THE SQUARE

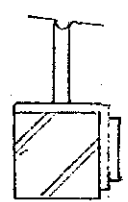

SECTION C-C

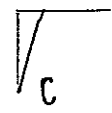

SECTION B-B

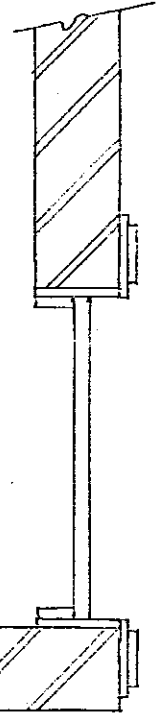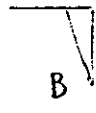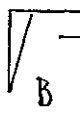

SECTION A-A



STAINLESS STEEL TIES

ROTTED END OF
TIE BEAM

OPENED
JOINT

(15) POST

F.F.L.

PAVING F.L.

ELEVATION OF
WEST END OF
FRONT WALL

SCALE 1:20

