
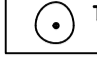
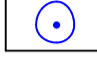



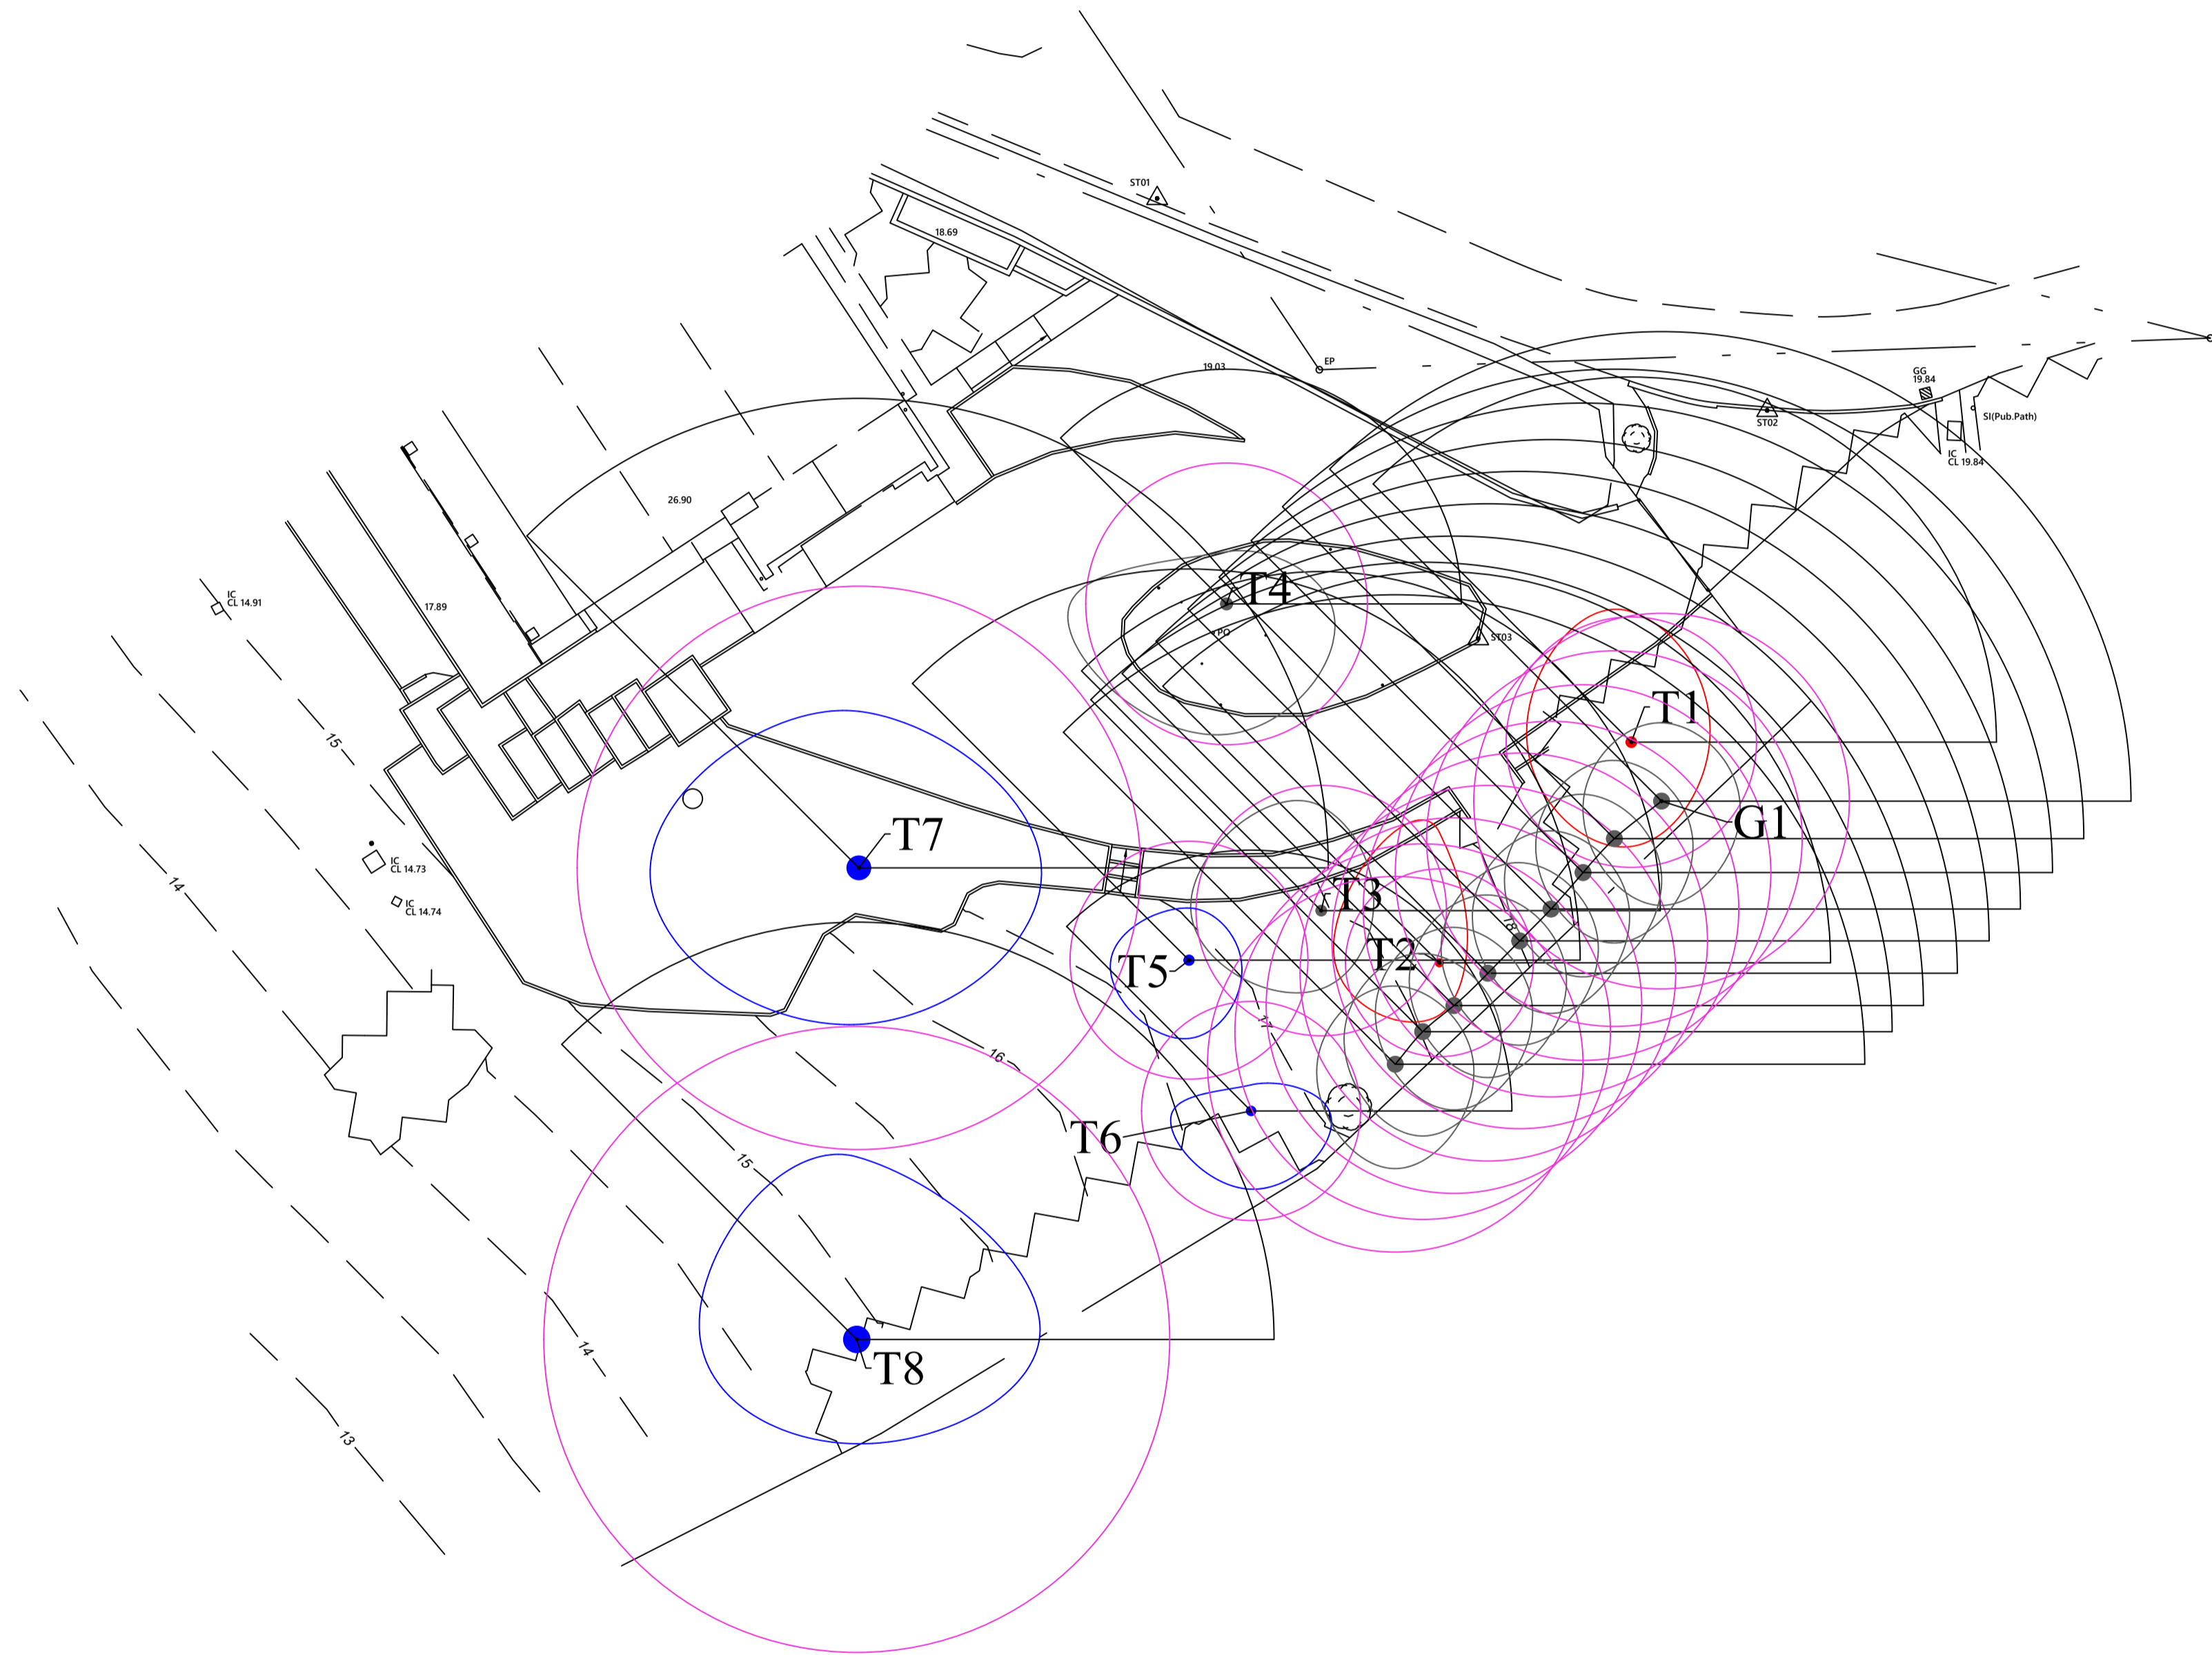


KEY

-  T1 Existing Tree colour referenced in accordance with BS 5837 2005.
-  Blue - Cat B Trees of moderate quality and value
-  Grey - Cat C Trees of low quality and value
-  Red - Cat R Trees that are dead or showing signs of irreversible decline
-  Root Protection Area as calculated in accordance with BS 5837
-  Shade pattern as to BS:5837.

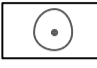

REV.	DATE	INITIALS	DETAILS

CLIENT c/o TMA		DWG. TITLE Tree Constraints Plan	
SITE: Wind Willow House, Hyams Ln, Holbrook			
DRAWN BY SPM	CHECKED BY SPM	SCALE 1:200 @A1	DATE Oct 2023
DWG NO. OAS 23-308-TS01	REV. 		