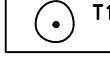

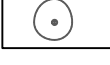

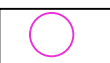
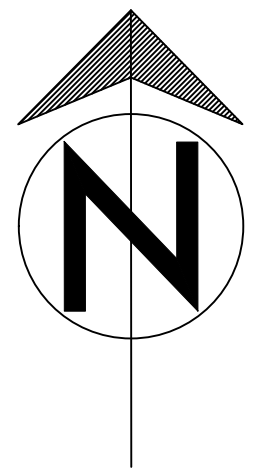
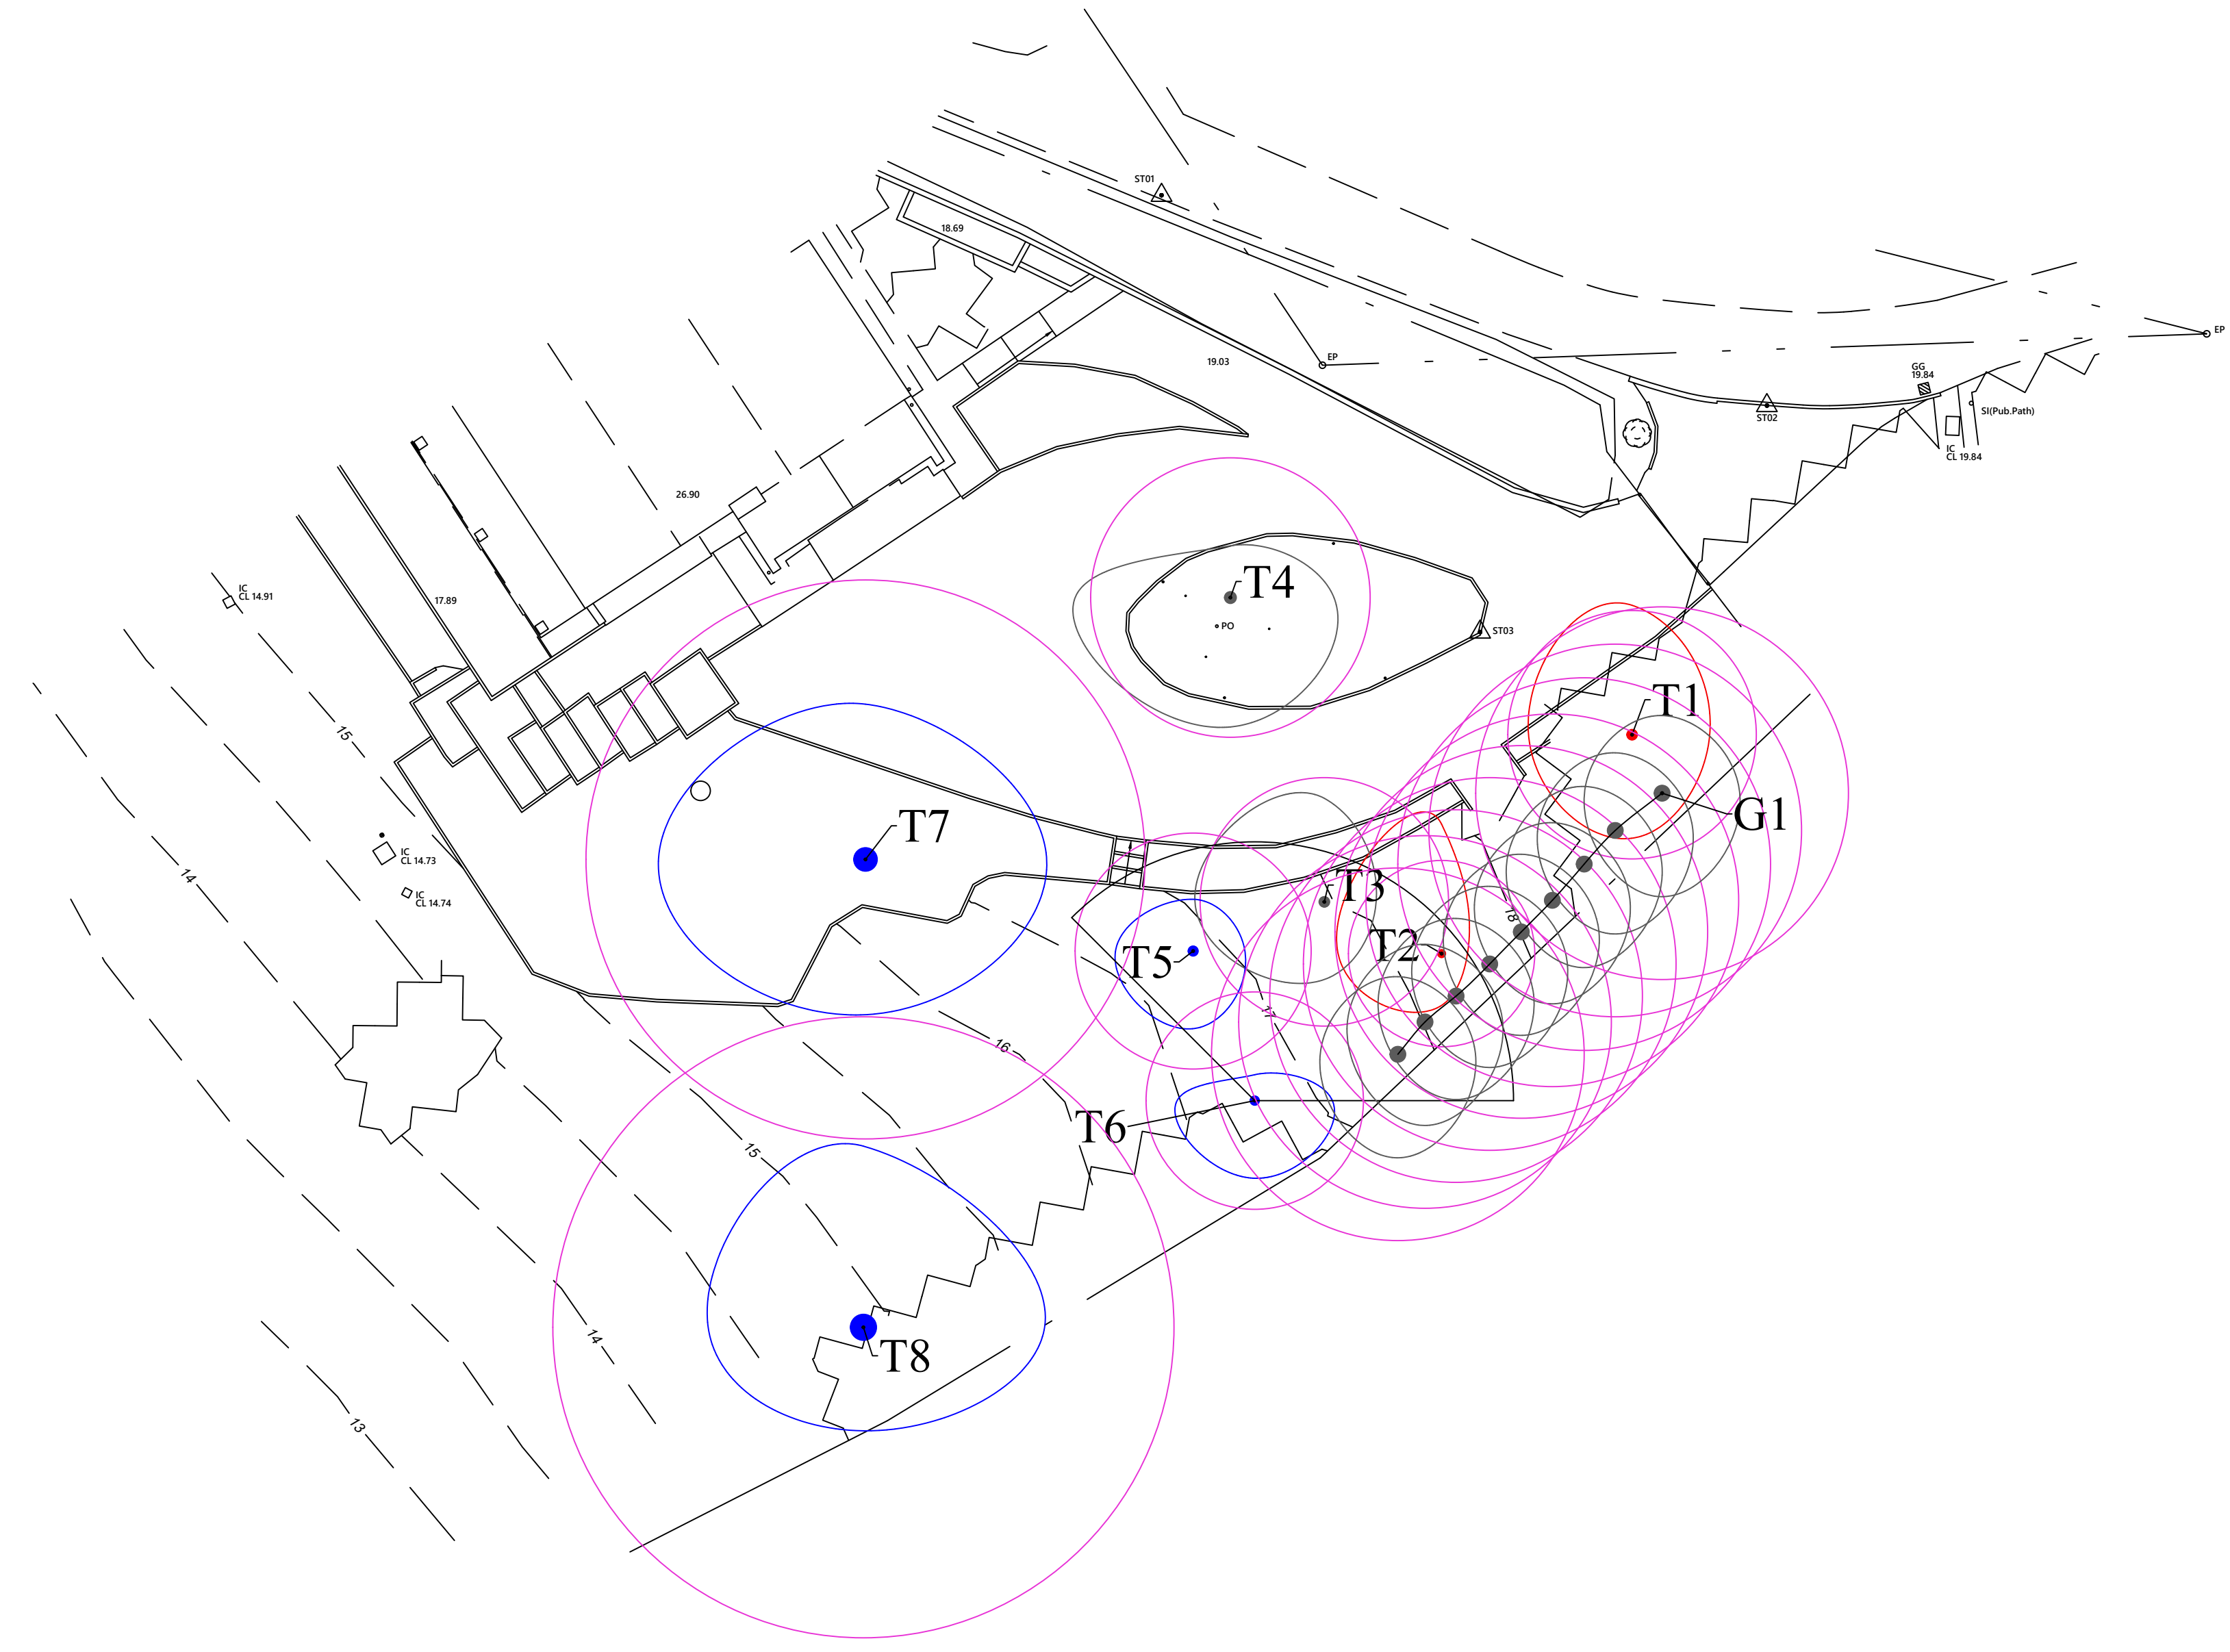


KEY

-  T1 Existing Tree colour referenced in accordance with BS 5837 2005.
-  Blue - Cat B Trees of moderate quality and value
-  Grey - Cat C Trees of low quality and value
-  Red - Cat R Trees that are dead or showing signs of irreversible decline
-  Root Protection Area as calculated in accordance with BS 5837



| REV. | DATE | INITIALS | DETAILS | | | | | | |
|--|-------------------|----------------|------------------|-------------------------------------|-----------|--|--|--|--|
| | | | | | | | | | |
| CLIENT c/o TMA | | | | DWG. TITLE Tree Constraints Plan | | | | | |
| SITE: Wind Willow House, Hyams Ln, Holbrook | | | | | | | | | |
| DRAWN BY SPM | CHECKED BY SPM | SCALE 1:200 | DATE Oct 2023 | DWG NO. OAS 23-308-TS02 | REV. . | | | | |