

Notes:
 1 ALL DIMENSIONS ARE IN MM UNLESS NOTED OTHERWISE

- GENERAL NOTES:**
- DO NOT SCALE THIS DRAWING. FOR DISCREPANCIES OR OMISSIONS CONTACT THE ORIGINATOR PRIOR TO COMMENCEMENT OF WORK.
 - MATERIALS AND WORKMANSHIP ARE TO COMPLY IN ALL RESPECTS WITH CURRENT BRITISH STANDARD SPECIFICATIONS, BRITISH STANDARD CODE OF PRACTICE, AND BUILDING REGULATIONS.
 - THE COPYRIGHT OF THIS DRAWING IS VESTED IN THE ORIGINATOR AND MUST NOT BE COPIED OR REPRODUCED WITHOUT WRITTEN CONSENT.
 - THE CONTRACTOR IS TO CHECK AND VERIFY ALL BUILDING AND SITE DIMENSIONS, PRIOR TO THE COMMENCEMENT OF WORK.
 - THIS DRAWING IS TO READ IN CONJUNCTION WITH ALL RELEVANT SPECIFICATIONS AND DRAWINGS ISSUED BY THE ENGINEER, ARCHITECT AND OTHER SPECIALISTS.

REV	MODIFICATION	BY	CH	DATE
A	Issued for Approval	C.J.	J.L.	15.11.2022

Carl Jenkins
 Mob 07865047278
 Landline 0330 1333078
 Web : carl@whymoveimprove.com



Site Name	Opt.
61 SAGBOURNE ROAD	A

Client Name
 JAMES LEES

Site Address / Contact Details
 61 SEGBOURNE ROAD
 RUBERY
 REDNAL
 BIRMINGHAM
 B45 9SY

Drawing Title:
 EXISTING GROUND FLOOR PLAN

Purpose of issue:
 PLANNING


Drawing Number:
 200

Scale:	As Shown	Drawn:	C.J.	Date:	15.11.2022	Issue:	
Checked:	J.L.	Date:	15.11.2022	Approved:	J.L.	Date:	15.11.2022
							A

100mm
75mm
50mm
25mm
0mm

ORIGINAL SCALE AT A3 - 1:50
 ALL DIMENSIONS IN MILLIMETRES

EXISTING GROUND FLOOR PLAN
 (1:50)

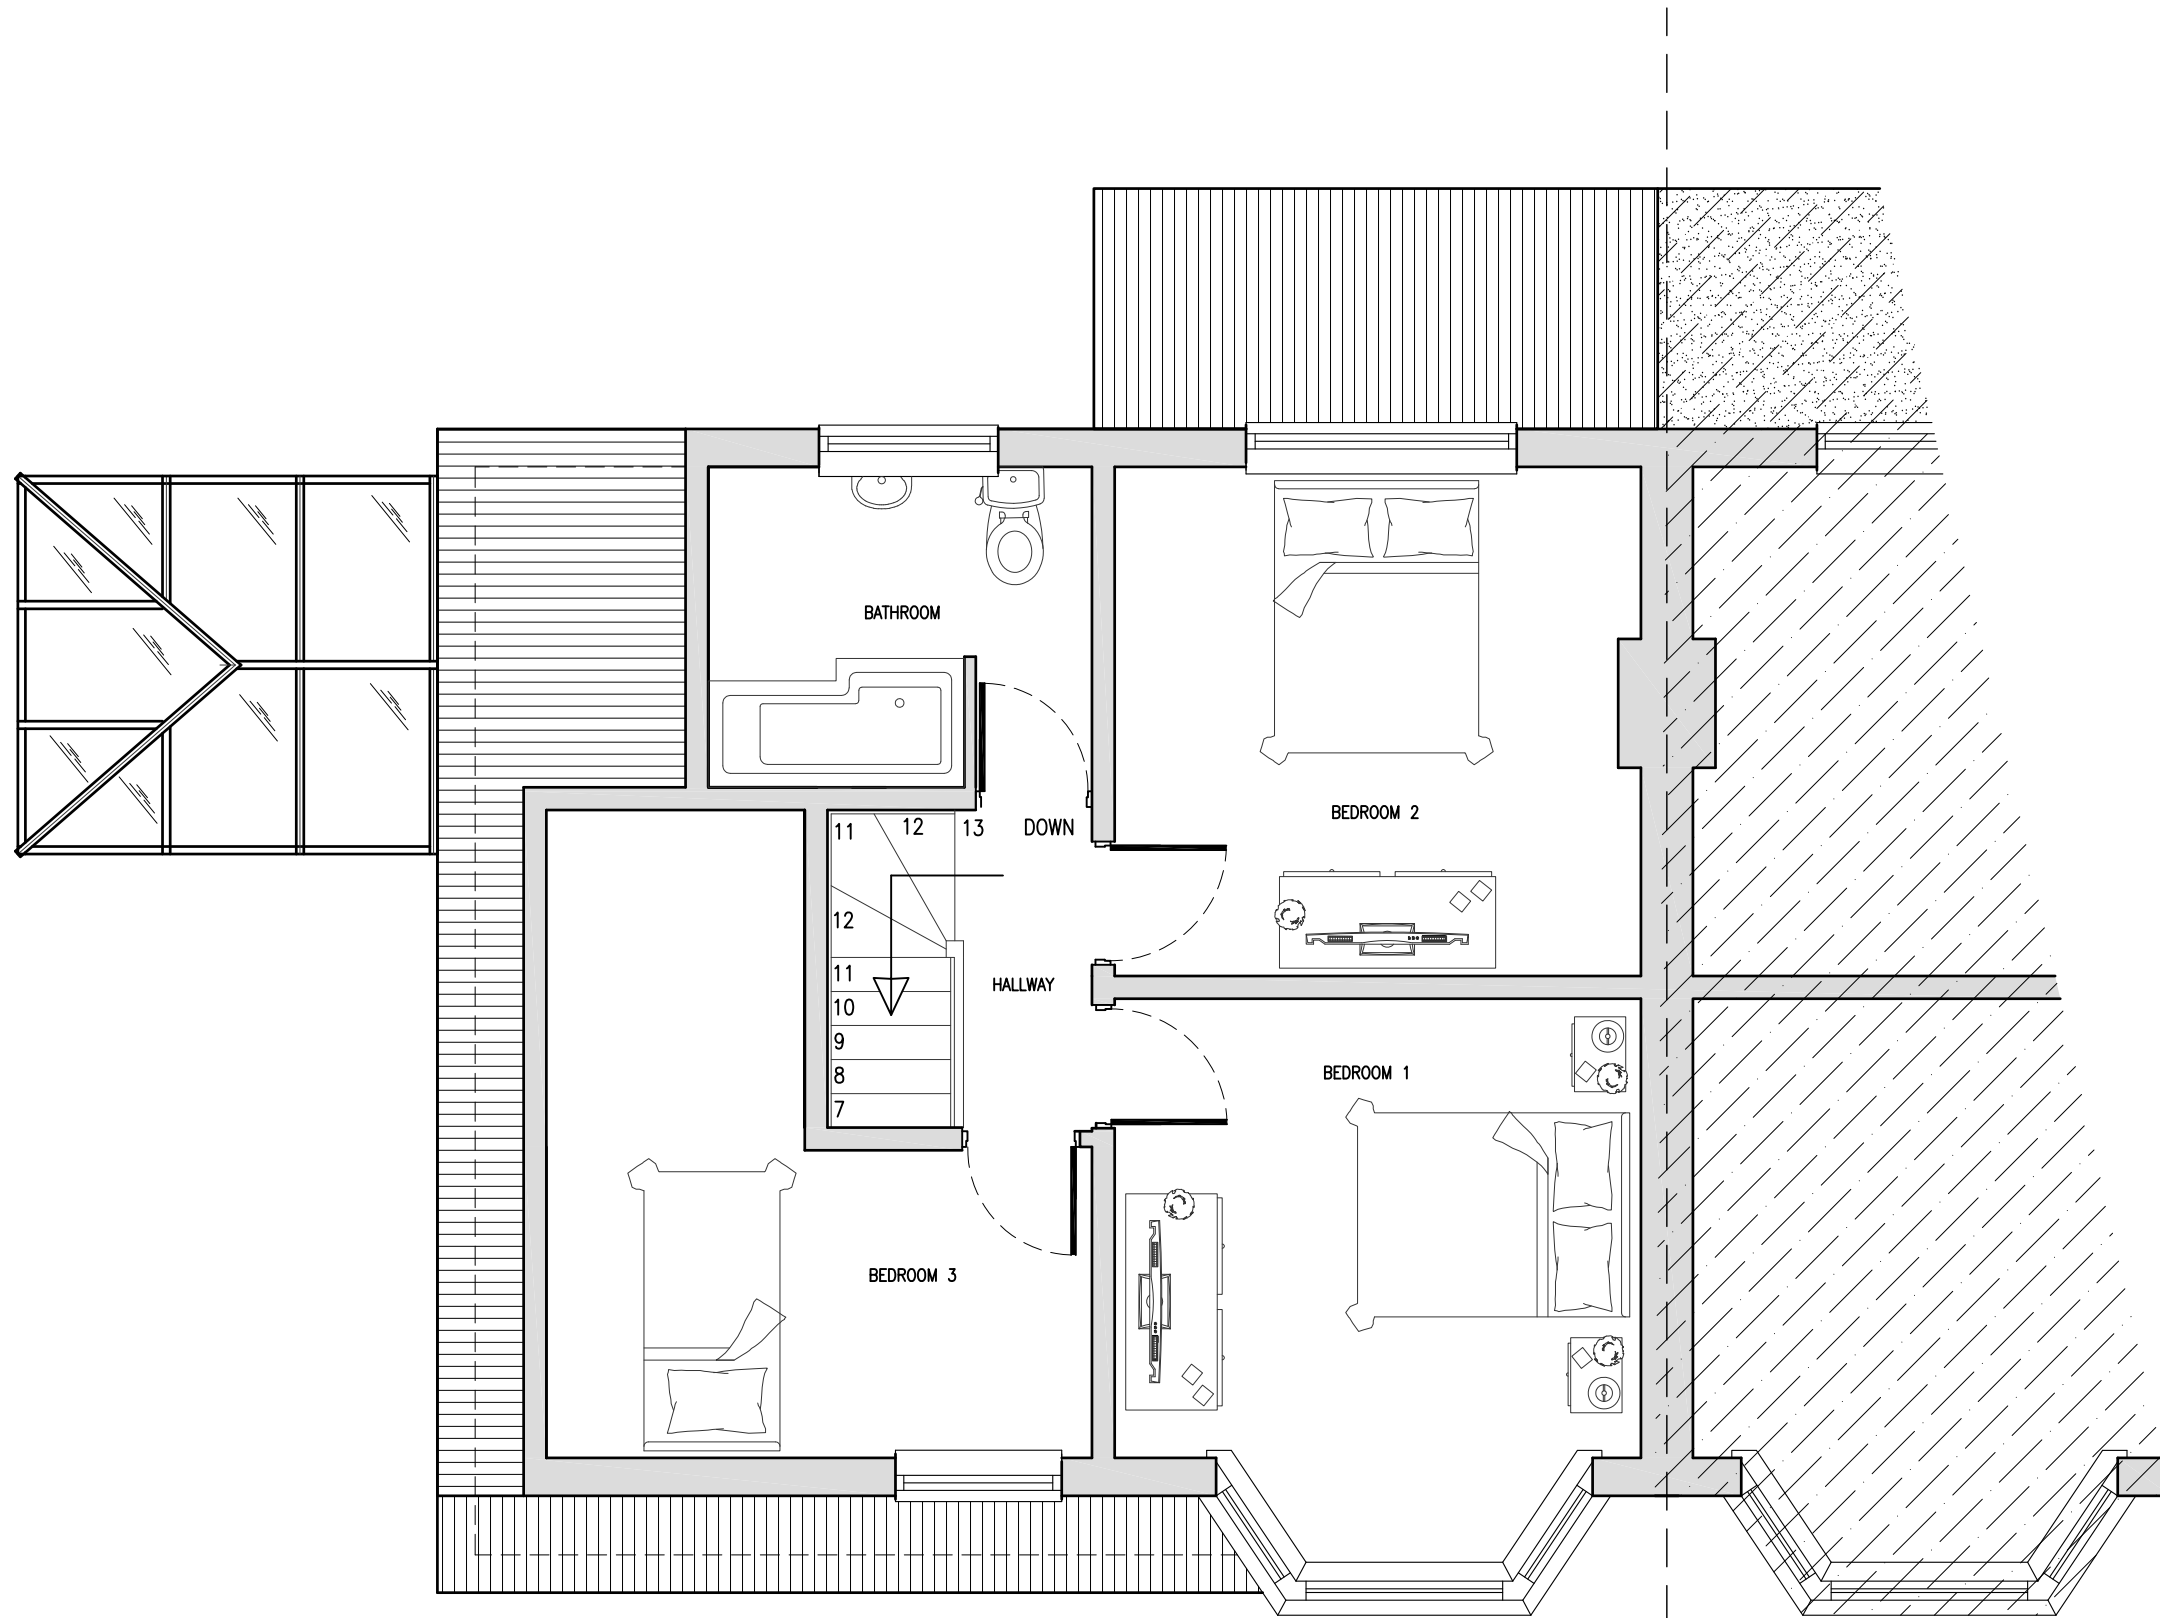

Notes:
 1 ALL DIMENSIONS ARE IN MM UNLESS NOTED OTHERWISE

- GENERAL NOTES:**
- DO NOT SCALE THIS DRAWING. FOR DISCREPANCIES OR OMISSIONS CONTACT THE ORIGINATOR PRIOR TO COMMENCEMENT OF WORK.
 - MATERIALS AND WORKMANSHIP ARE TO COMPLY IN ALL RESPECTS WITH CURRENT BRITISH STANDARD SPECIFICATIONS, BRITISH STANDARD CODE OF PRACTICE, AND BUILDING REGULATIONS.
 - THE COPYRIGHT OF THIS DRAWING IS VESTED IN THE ORIGINATOR AND MUST NOT BE COPIED OR REPRODUCED WITHOUT WRITTEN CONSENT.
 - THE CONTRACTOR IS TO CHECK AND VERIFY ALL BUILDING AND SITE DIMENSIONS, PRIOR TO THE COMMENCEMENT OF WORK.
 - THIS DRAWING IS TO READ IN CONJUNCTION WITH ALL RELEVANT SPECIFICATIONS AND DRAWINGS ISSUED BY THE ENGINEER, ARCHITECT AND OTHER SPECIALISTS.

REV	MODIFICATION	BY	CH	DATE
A	Issued for Approval	C.J.	J.L.	15.11.2022

Carl Jenkins
 Mob 07865047278
 Landline 0330 1333078
 Web : carl@whymoveimprove.com

Site Name	Opt.
61 SAGBOURNE ROAD	A

Client Name
 JAMES LEES


Site Address / Contact Details
 61 SEGBOURNE ROAD
 RUBERY
 REDNAL
 BIRMINGHAM
 B45 9SY

Drawing Title:
 EXISTING GROUND FLOOR PLAN

Purpose of issue:
 PLANNING

Drawing Number:
 201


Scale:	As Shown	Drawn:	C.J.	Date:	15.11.2022	Issue:	A
Checked:	J.L.	Date:	15.11.2022	Approved:	J.L.	Date:	15.11.2022

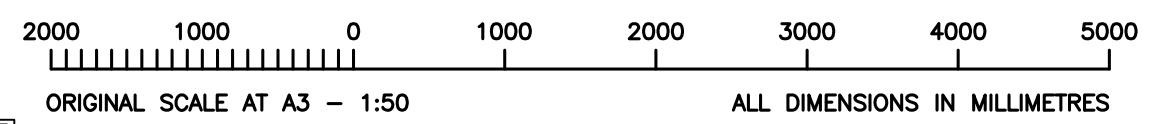

EXISTING FIRST FLOOR PLAN
 (1:50)

100mm
75mm
50mm
25mm
0mm


A3

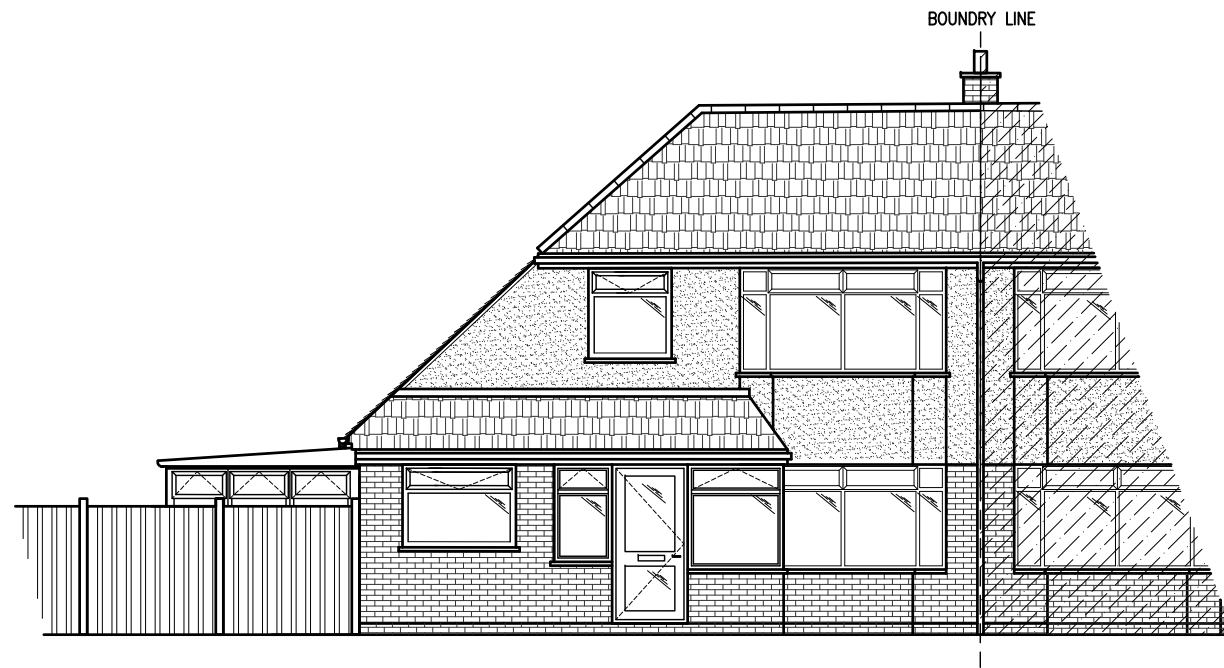

EXISTING FRONT ELEVATION
(1:100)



EXISTING SIDE ELEVATION
(1:100)

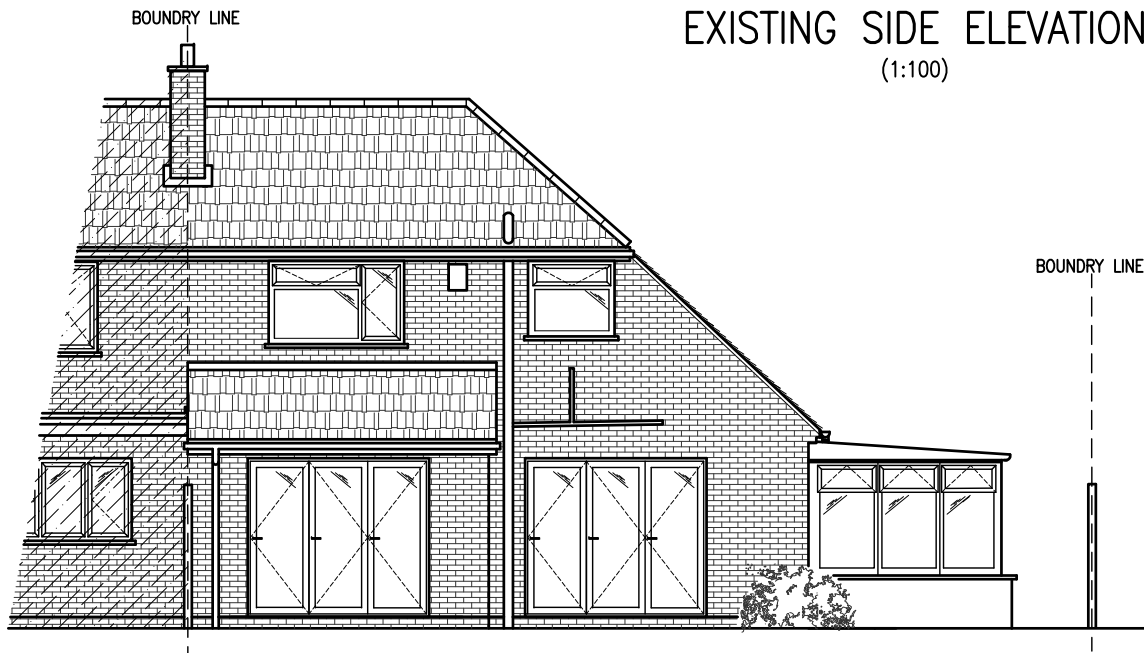

EXISTING REAR ELEVATION
(1:100)



FRONT ELEVATION
PHOTOGRAPH



REAR ELEVATION
PHOTOGRAPH

5000 0 5000 10000
ORIGINAL SCALE AT A3 - 1:100 ALL DIMENSIONS IN MILLIMETRES

Notes:
1 ALL DIMENSIONS ARE IN MM UNLESS NOTED OTHERWISE

- GENERAL NOTES:**
- DO NOT SCALE THIS DRAWING. FOR DISCREPANCIES OR OMISSIONS CONTACT THE ORIGINATOR PRIOR TO COMMENCEMENT OF WORK.
 - MATERIALS AND WORKMANSHIP ARE TO COMPLY IN ALL RESPECTS WITH CURRENT BRITISH STANDARD SPECIFICATIONS, BRITISH STANDARD CODE OF PRACTICE, AND BUILDING REGULATIONS.
 - THE COPYRIGHT OF THIS DRAWING IS VESTED IN THE ORIGINATOR AND MUST NOT BE COPIED OR REPRODUCED WITHOUT WRITTEN CONSENT.
 - THE CONTRACTOR IS TO CHECK AND VERIFY ALL BUILDING AND SITE DIMENSIONS, PRIOR TO THE COMMENCEMENT OF WORK.
 - THIS DRAWING IS TO READ IN CONJUNCTION WITH ALL RELEVANT SPECIFICATIONS AND DRAWINGS ISSUED BY THE ENGINEER, ARCHITECT AND OTHER SPECIALISTS.

REV	MODIFICATION	BY	CH	DATE
A	Issued for Approval	C.J.	J.L.	15.11.2022

Carl Jenkins
 Mob 07865047278
 Landline 0330 1333078
 Web : carl@whymoveimprove.com



Site Name	Opt.
61 SAGBOURNE ROAD	A

Client Name
JAMES LEES

Site Address / Contact Details
 61 SEGBOURNE ROAD
 RUBERY
 REDNAL
 BIRMINGHAM
 B45 9SY


Drawing Title:
EXISTING ELEVATIONS

Purpose of issue:
PLANNING

Drawing Number:
202

Scale:	As Shown	Drawn:	C.J.	Date:	15.11.2022	Issue:	A
Checked:	J.L.	Date:	15.11.2022	Approved:	J.L.	Date:	15.11.2022

100mm
75mm
50mm
25mm
0mm

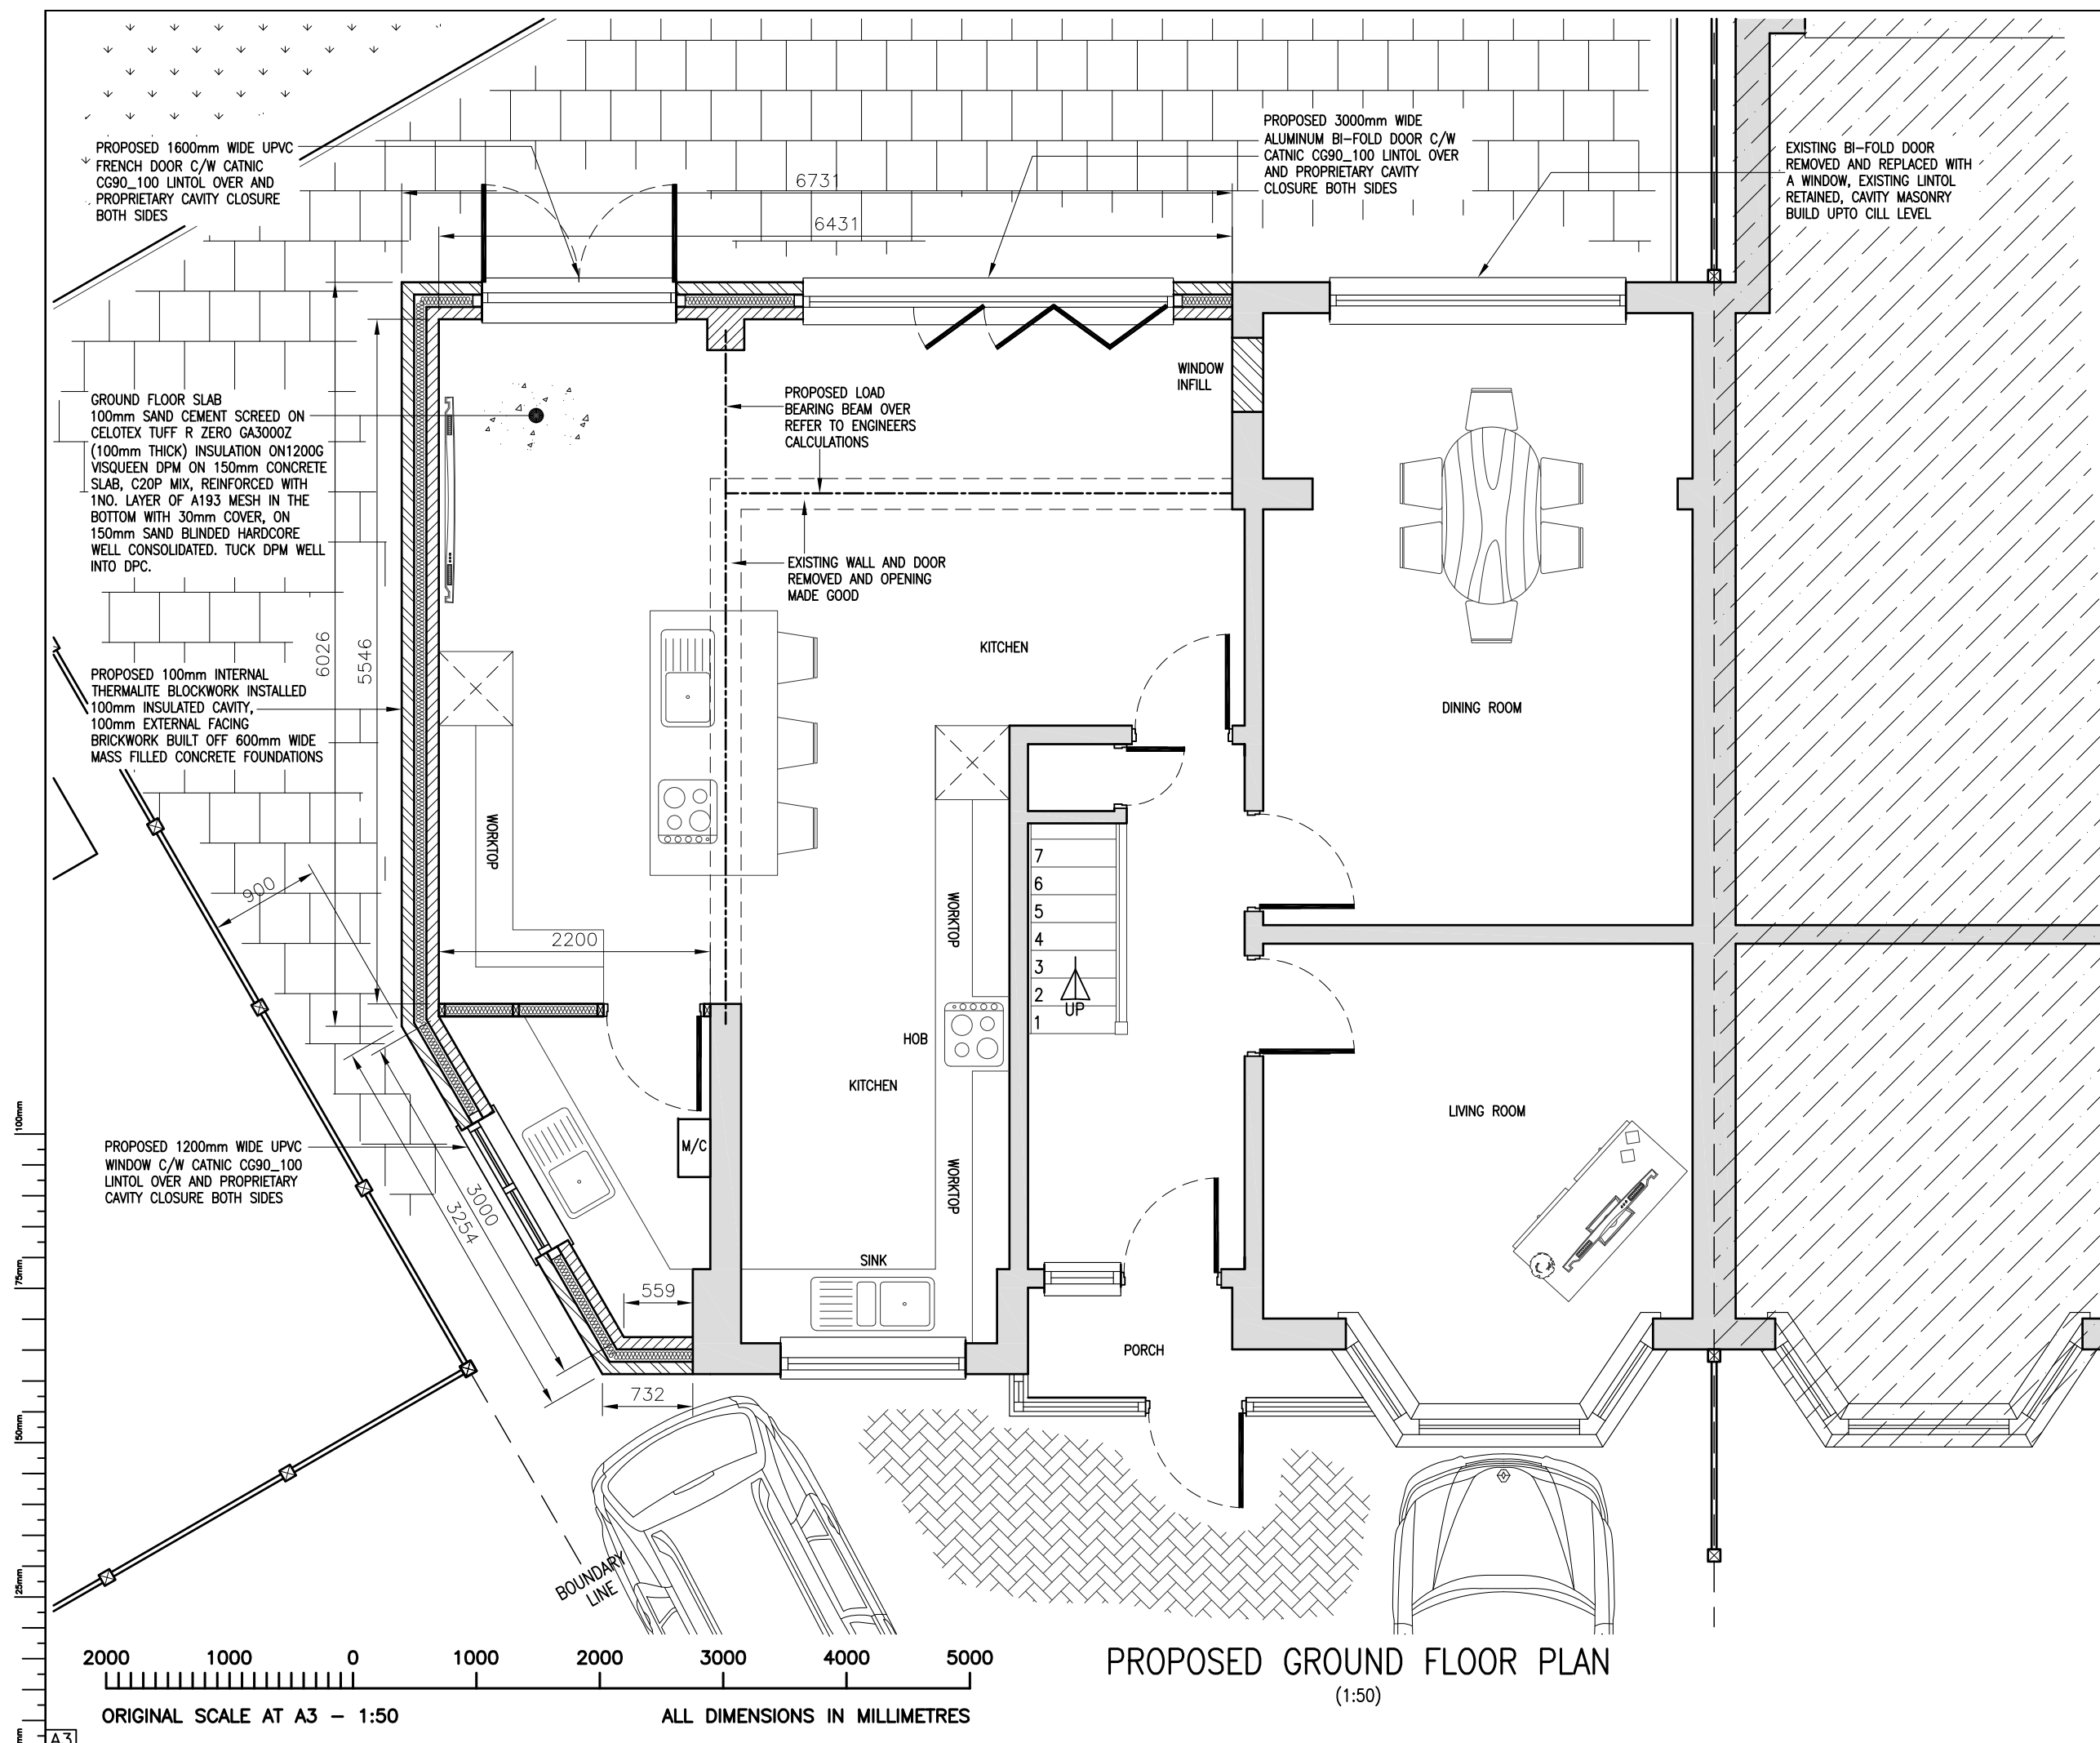

Notes:
1 ALL DIMENSIONS ARE IN MM UNLESS NOTED OTHERWISE

- GENERAL NOTES:**
- DO NOT SCALE THIS DRAWING. FOR DISCREPANCIES OR OMISSIONS CONTACT THE ORIGINATOR PRIOR TO COMMENCEMENT OF WORK.
 - MATERIALS AND WORKMANSHIP ARE TO COMPLY IN ALL RESPECTS WITH CURRENT BRITISH STANDARD SPECIFICATIONS, BRITISH STANDARD CODE OF PRACTICE, AND BUILDING REGULATIONS.
 - THE COPYRIGHT OF THIS DRAWING IS VESTED IN THE ORIGINATOR AND MUST NOT BE COPIED OR REPRODUCED WITHOUT WRITTEN CONSENT.
 - THE CONTRACTOR IS TO CHECK AND VERIFY ALL BUILDING AND SITE DIMENSIONS, PRIOR TO THE COMMENCEMENT OF WORK.
 - THIS DRAWING IS TO READ IN CONJUNCTION WITH ALL RELEVANT SPECIFICATIONS AND DRAWINGS ISSUED BY THE ENGINEER, ARCHITECT AND OTHER SPECIALISTS.

REV	MODIFICATION	BY	CH	DATE
A	Issued for Approval	C.J.	J.L.	15.11.2022

Carl Jenkins
 Mob 07865047278
 Landline 0330 1333078
 Web : carl@whymoveimprove.com

Site Name	Opt.
61 SAGBOURNE ROAD	A

Client Name
JAMES LEES

Site Address / Contact Details
 61 SEGBOURNE ROAD
 RUBERY
 REDNAL
 BIRMINGHAM
 B45 9SY

Drawing Title:
PROPOSED GROUND FLOOR PLAN

Purpose of issue:
PLANNING

Drawing Number:
300

Scale:	As Shown	Drawn:	C.J.	Date:	15.11.2022	Issue:	A
Checked:	J.L.	Date:	15.11.2022	Approved:	J.L.	Date:	15.11.2022

Notes:
 1 ALL DIMENSIONS ARE IN MM UNLESS NOTED OTHERWISE

- GENERAL NOTES:**
- DO NOT SCALE THIS DRAWING. FOR DISCREPANCIES OR OMISSIONS CONTACT THE ORIGINATOR PRIOR TO COMMENCEMENT OF WORK.
 - MATERIALS AND WORKMANSHIP ARE TO COMPLY IN ALL RESPECTS WITH CURRENT BRITISH STANDARD SPECIFICATIONS, BRITISH STANDARD CODE OF PRACTICE, AND BUILDING REGULATIONS.
 - THE COPYRIGHT OF THIS DRAWING IS VESTED IN THE ORIGINATOR AND MUST NOT BE COPIED OR REPRODUCED WITHOUT WRITTEN CONSENT.
 - THE CONTRACTOR IS TO CHECK AND VERIFY ALL BUILDING AND SITE DIMENSIONS, PRIOR TO THE COMMENCEMENT OF WORK.
 - THIS DRAWING IS TO READ IN CONJUNCTION WITH ALL RELEVANT SPECIFICATIONS AND DRAWINGS ISSUED BY THE ENGINEER, ARCHITECT AND OTHER SPECIALISTS.



REV	MODIFICATION	BY	CH	DATE
A	Issued for Approval	C.J.	J.L.	15.11.2022

Carl Jenkins
 Mob 07865047278
 Landline 0330 1333078
 Web : carl@whymoveimprove.com




Site Name	Opt.
61 SAGBOURNE ROAD	A
Client Name	JAMES LEES
Site Address / Contact Details	61 SEGBOURNE ROAD RUBERY REDNAL BIRMINGHAM B45 9SY


Drawing Title:	PROPOSED FIRST FLOOR PLAN
Purpose of issue:	PLANNING
Drawing Number:	301
Scale:	As Shown
Drawn:	C.J.
Date:	15.11.2022
Issue:	A
Checked:	J.L.
Date:	15.11.2022
Approved:	J.L.
Date:	15.11.2022

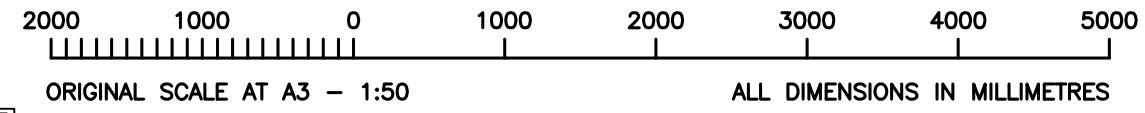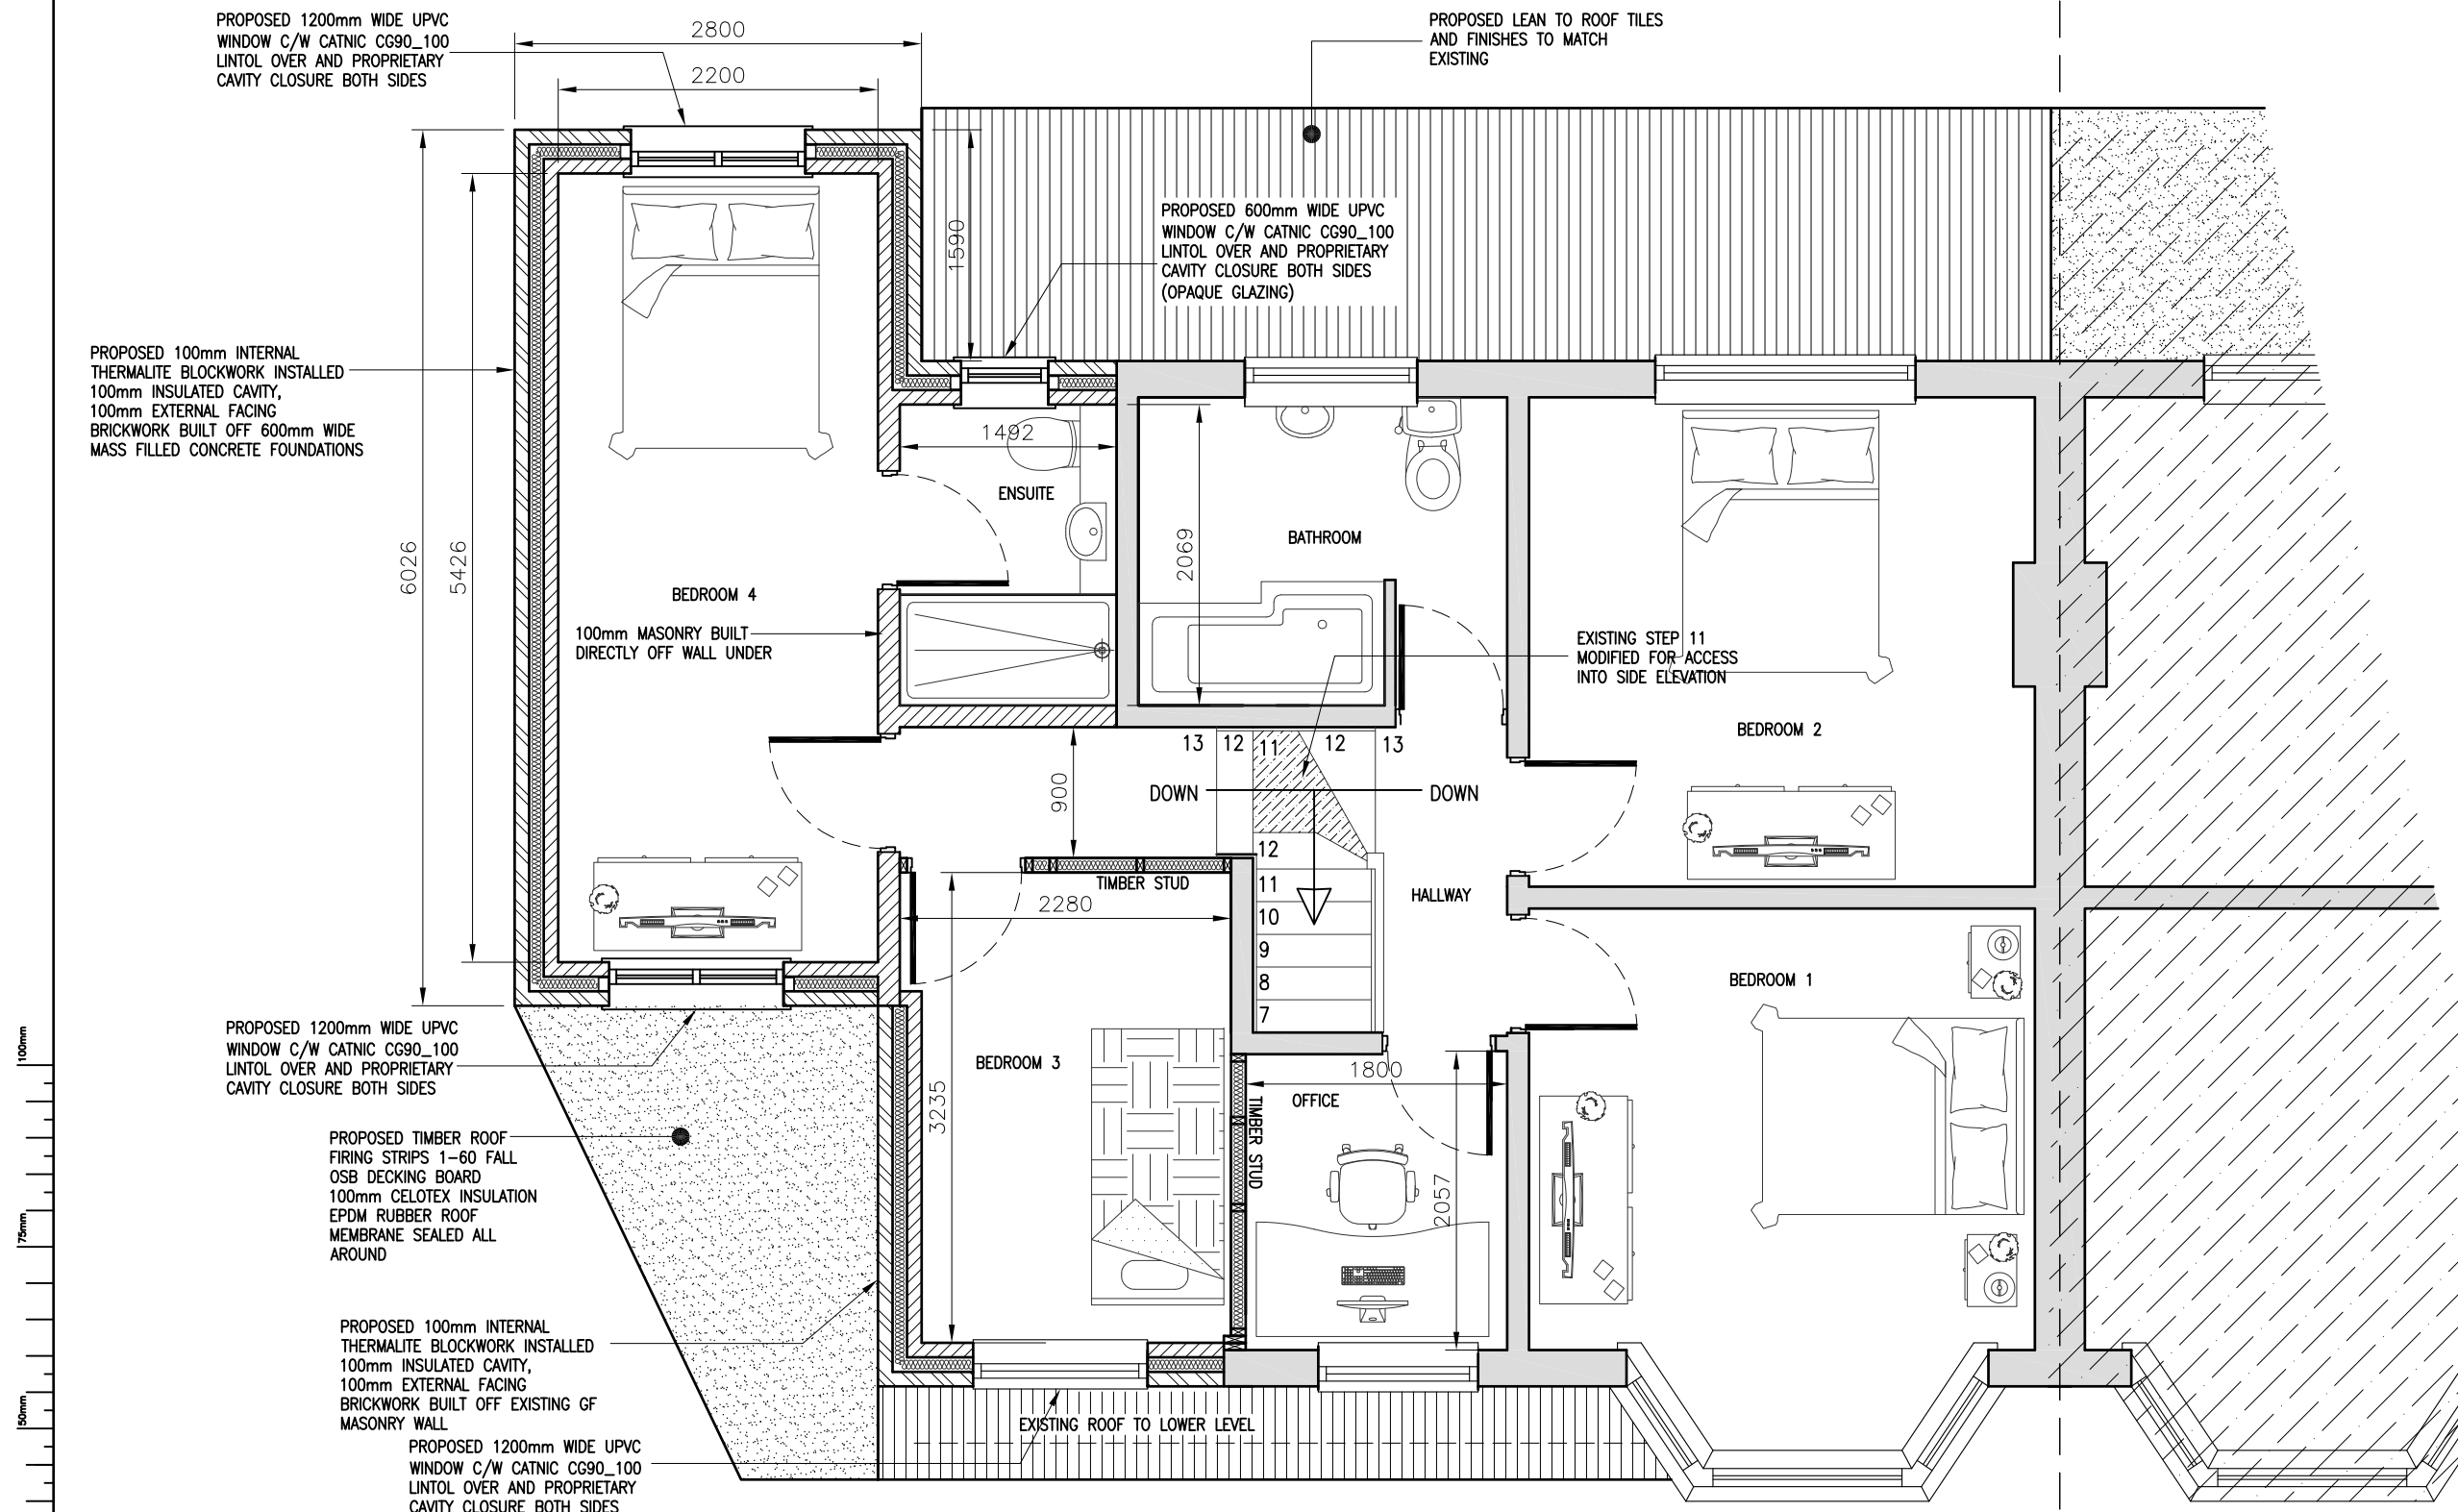

PROPOSED FIRST FLOOR PLAN
 (1:50)

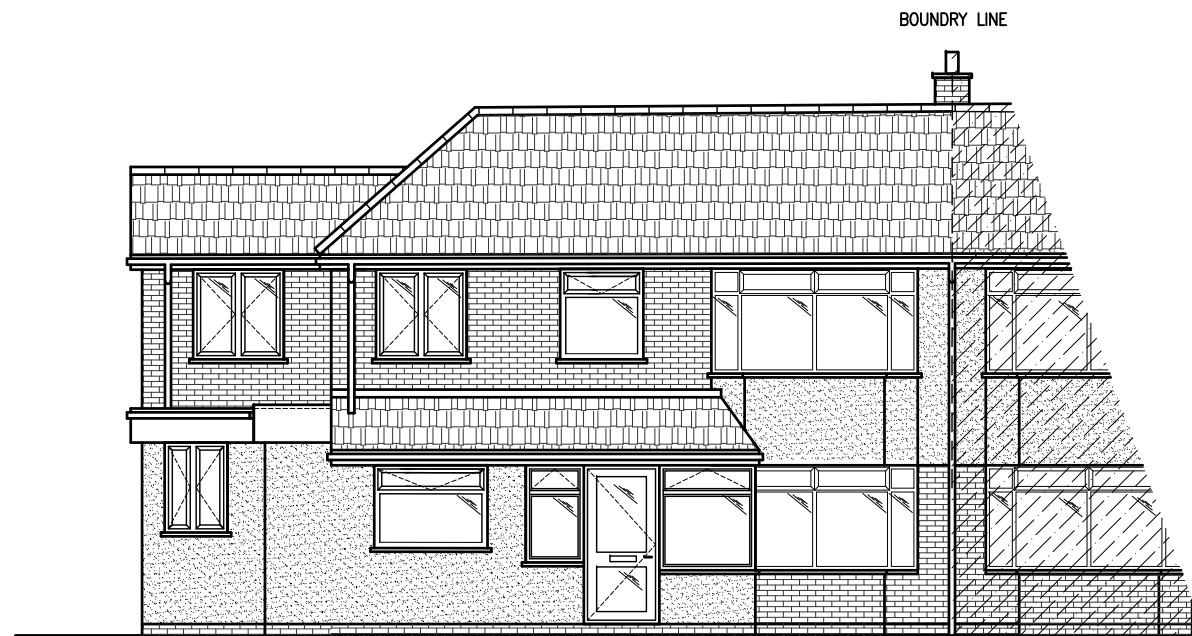

PROPOSED FRONT ELEVATION
(1:100)

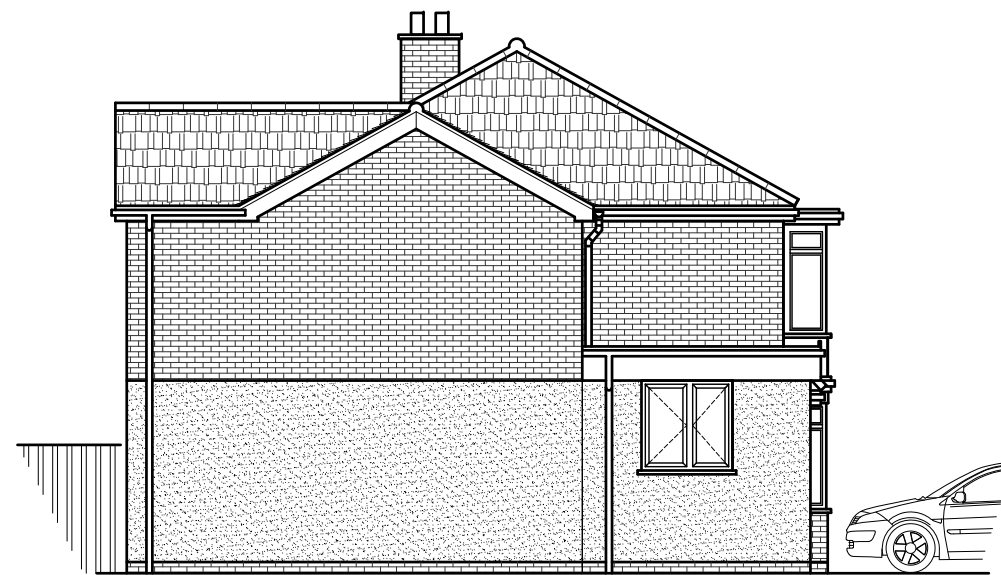

PROPOSED SIDE ELEVATION
(1:100)



PROPOSED REAR ELEVATION
(1:100)

5000 0 5000 10000
ORIGINAL SCALE AT A3 - 1:100 ALL DIMENSIONS IN MILLIMETRES

Notes:
1 ALL DIMENSIONS ARE IN MM UNLESS NOTED OTHERWISE

- GENERAL NOTES:**
- DO NOT SCALE THIS DRAWING. FOR DISCREPANCIES OR OMISSIONS CONTACT THE ORIGINATOR PRIOR TO COMMENCEMENT OF WORK.
 - MATERIALS AND WORKMANSHIP ARE TO COMPLY IN ALL RESPECTS WITH CURRENT BRITISH STANDARD SPECIFICATIONS, BRITISH STANDARD CODE OF PRACTICE, AND BUILDING REGULATIONS.
 - THE COPYRIGHT OF THIS DRAWING IS VESTED IN THE ORIGINATOR AND MUST NOT BE COPIED OR REPRODUCED WITHOUT WRITTEN CONSENT.
 - THE CONTRACTOR IS TO CHECK AND VERIFY ALL BUILDING AND SITE DIMENSIONS, PRIOR TO THE COMMENCEMENT OF WORK.
 - THIS DRAWING IS TO READ IN CONJUNCTION WITH ALL RELEVANT SPECIFICATIONS AND DRAWINGS ISSUED BY THE ENGINEER, ARCHITECT AND OTHER SPECIALISTS.

REV	MODIFICATION	BY	CH	DATE
A	Issued for Approval	C.J.	J.L.	15.11.2022

Carl Jenkins
Mob 07865047278
Landline 0330 1333078
Web : carl@whymoveimprove.com




Site Name	Opt.
61 SAGBOURNE ROAD	A
Client Name	JAMES LEES
Site Address / Contact Details	61 SEGBOURNE ROAD RUBERY REDNAL BIRMINGHAM B45 9SY
Drawing Title:	PROPOSED ELEVATIONS
Purpose of issue:	PLANNING
Drawing Number:	302
Scale:	As Shown
Drawn:	C.J.
Date:	15.11.2022
Issue:	A
Checked:	J.L.
Date:	15.11.2022
Approved:	J.L.
Date:	15.11.2022


100mm
75mm
50mm
25mm
0mm

Notes:
 1 ALL DIMENSIONS ARE IN MM UNLESS NOTED OTHERWISE

- GENERAL NOTES:**
- DO NOT SCALE THIS DRAWING. FOR DISCREPANCIES OR OMISSIONS CONTACT THE ORIGINATOR PRIOR TO COMMENCEMENT OF WORK.
 - MATERIALS AND WORKMANSHIP ARE TO COMPLY IN ALL RESPECTS WITH CURRENT BRITISH STANDARD SPECIFICATIONS, BRITISH STANDARD CODE OF PRACTICE, AND BUILDING REGULATIONS.
 - THE COPYRIGHT OF THIS DRAWING IS VESTED IN THE ORIGINATOR AND MUST NOT BE COPIED OR REPRODUCED WITHOUT WRITTEN CONSENT.
 - THE CONTRACTOR IS TO CHECK AND VERIFY ALL BUILDING AND SITE DIMENSIONS, PRIOR TO THE COMMENCEMENT OF WORK.
 - THIS DRAWING IS TO READ IN CONJUNCTION WITH ALL RELEVANT SPECIFICATIONS AND DRAWINGS ISSUED BY THE ENGINEER, ARCHITECT AND OTHER SPECIALISTS.

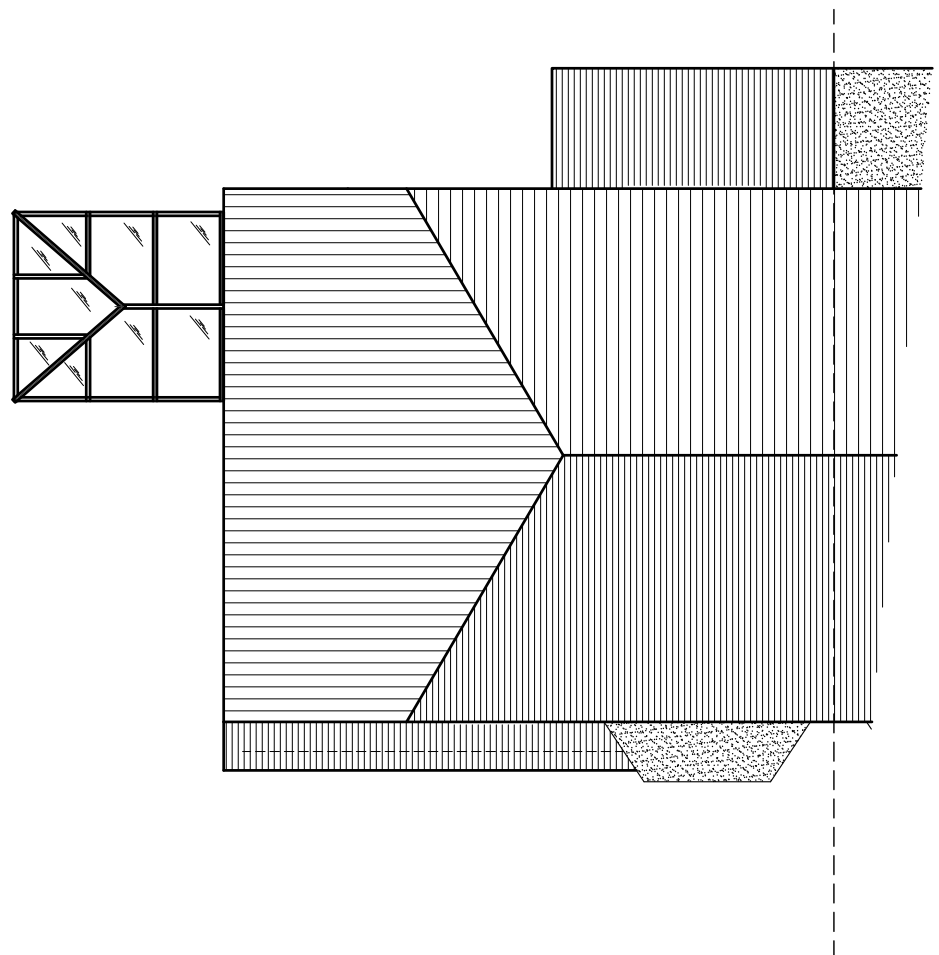

EXISTING ROOF PLAN
(1:100)

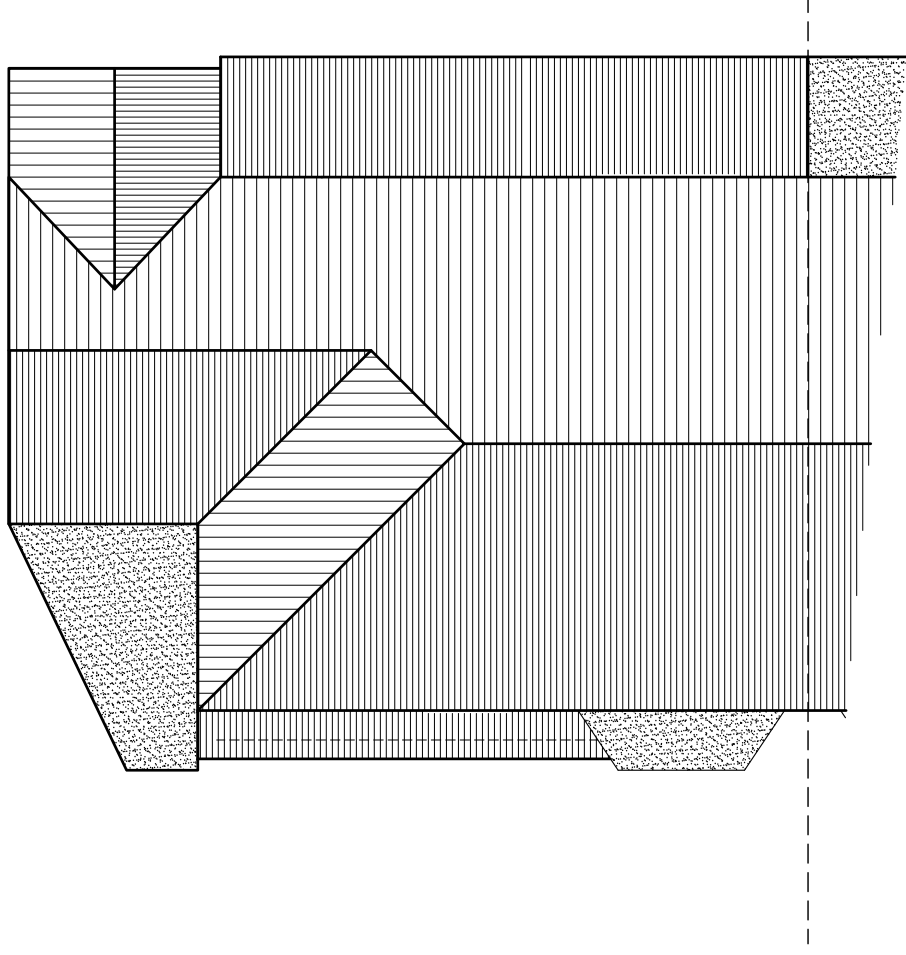


PROPOSED ROOF PLAN
(1:100)

REV	MODIFICATION	BY	CH	DATE
A	Issued for Approval	C.J.	J.L.	15.11.2022

Carl Jenkins
 Mob 07865047278
 Landline 0330 1333078
 Web : carl@whymoveimprove.com

Site Name	Opt.
61 SAGBOURNE ROAD	A
Client Name	
JAMES LEES	
Site Address / Contact Details	
61 SEGBOURNE ROAD RUBERY REDNAL BIRMINGHAM B45 9SY	
Drawing Title:	ROOF PLANS
Purpose of issue:	PLANNING
Drawing Number:	303
Scale:	As Shown
Drawn:	C.J.
Date:	15.11.2022
Issue:	A
Checked:	J.L.
Date:	15.11.2022
Approved:	J.L.
Date:	15.11.2022

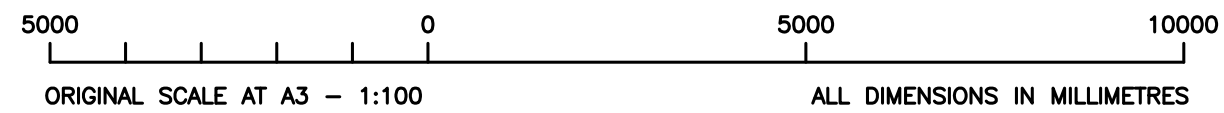

100mm
75mm
50mm
25mm
0mm