


PRE EXISTING ROOF & BLOCK PLAN
SCALE:1/500



EXISTING ROOF & BLOCK PLAN
SCALE:1/500

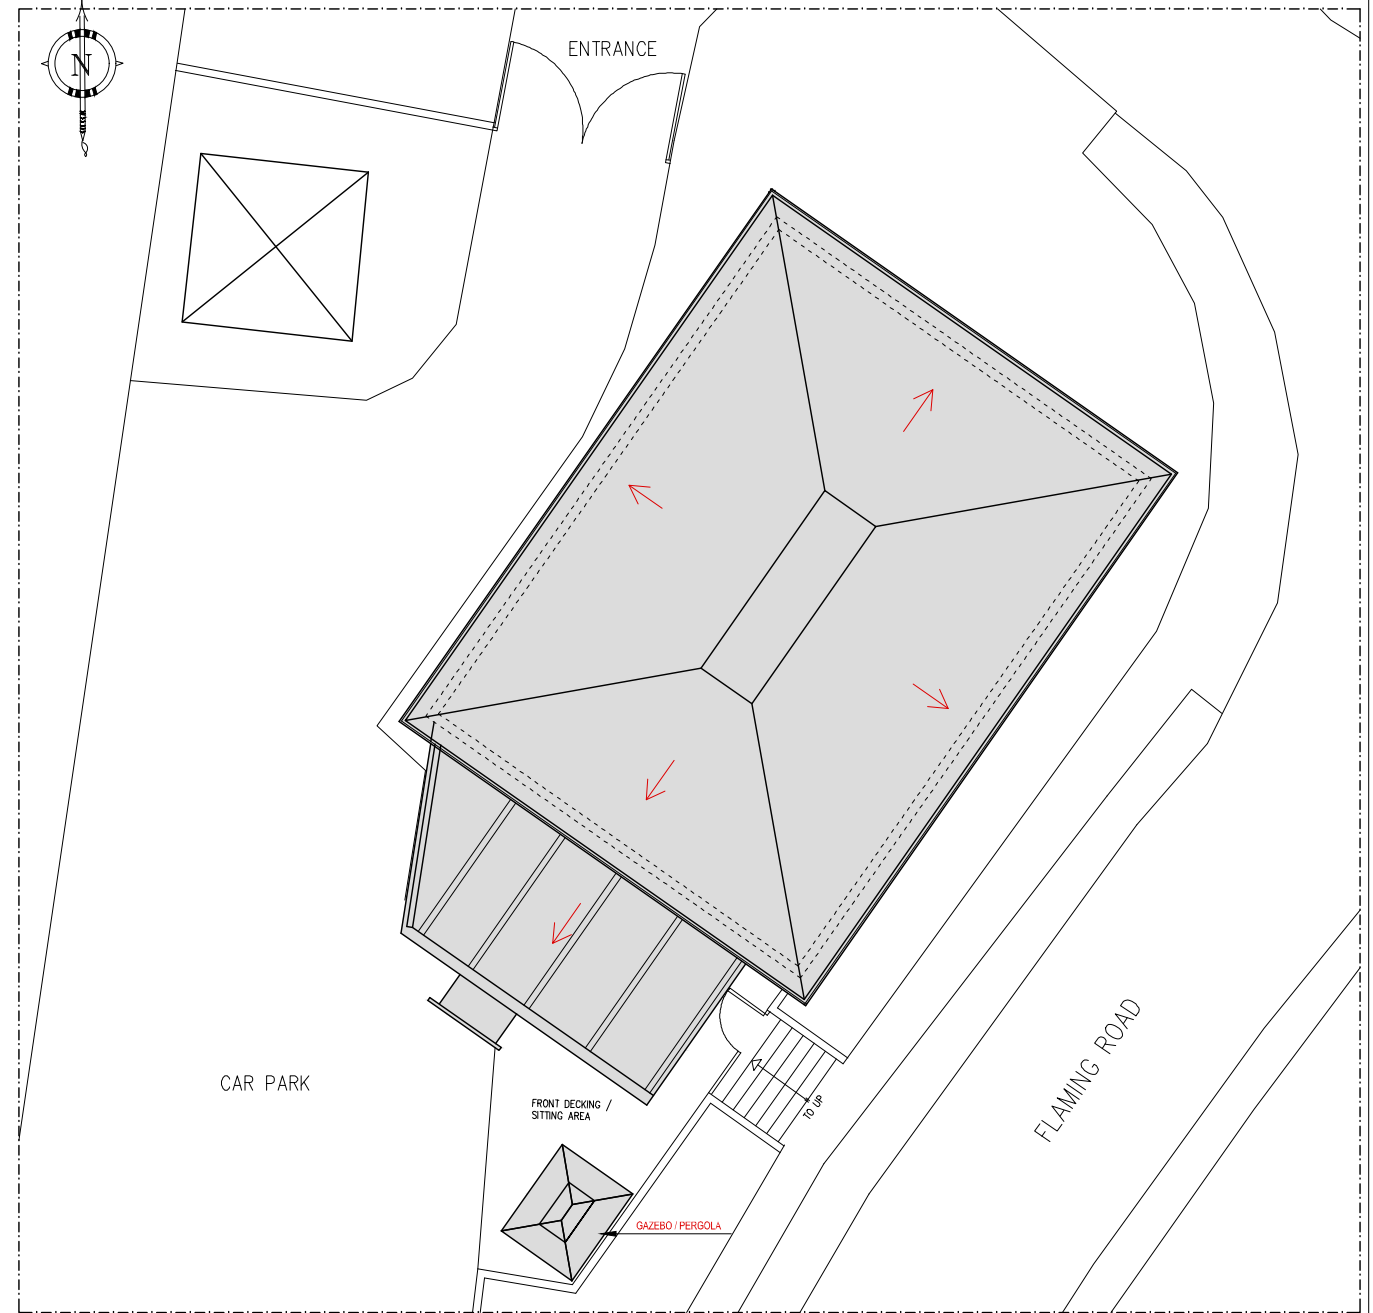

EXISTING FRONT VIEW



EXISTING SIDE VIEW



EXISTING SIDE VIEW

THE CONTENTS OF THIS PLAN INCLUDING THE PRINTED NOTES ARE COPYRIGHT AND REPRODUCTION IN WHOLE OR PART IS NOT PERMITTED WITHOUT PRIOR CONSENT OF SAYAR DESIGN IN WRITING

THE KARAA MEZE BAR
FLEMING ROAD
GRAYS RM15 6HH

PRE EXISTING & EXISTING
- ROOF & BLOCK PLAN

- EXISTING SIDE VIEWS

SCALE: 1/500 @ A3

REF. NO: 018A.23/04

DATE: NOV.23

DRG BY: S. AY -SAYAR DESIGN

SAYAR DESIGN

Tel.: 078 8787 1149 / 01992 214571
14 MARSH CLOSE
EN8 7JF

www.sayarchitects.co.uk - mimarsinan_ay@hotmail.com