


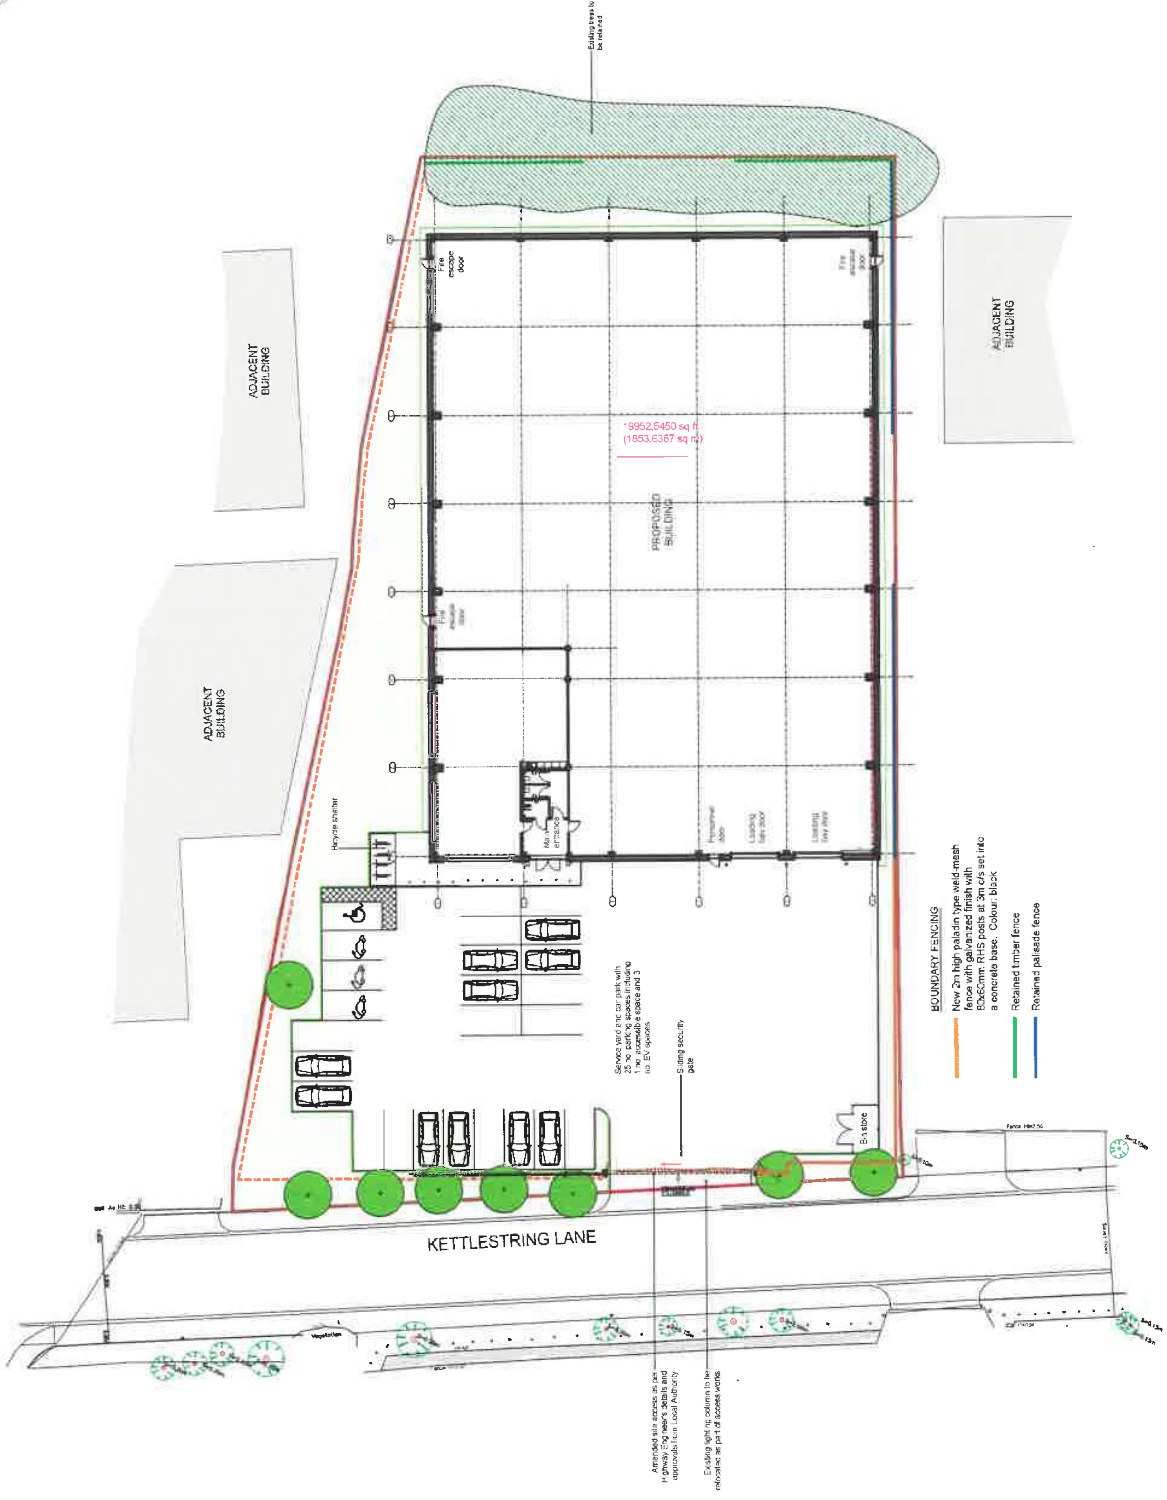





Constructional elements such as steel frame, cladding, doors and windows shown on the architectural drawings are to be fabricated by the relevant sub-contractor. Fabrication drawings.

ellis healey
architecture







