

# DEALER FACILITY GUIDE

## Flags


S / 114 / 2141 / 23

### GUIDELINES


Flags are important to increase the visibility and identification of a dealer location.

- They must be clearly displayed and kept clean and tidy
- They are installed in groups of three for the brand at 2 m distance and on 10 m poles
- Flags must be made of a good and durable quality
- Flag poles need anchor cages to be correctly and safely installed.

Full technical specifications are available on request.

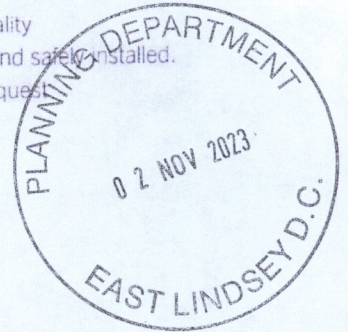

**CASE-IH-A4**  
Flag H 10.000 mm

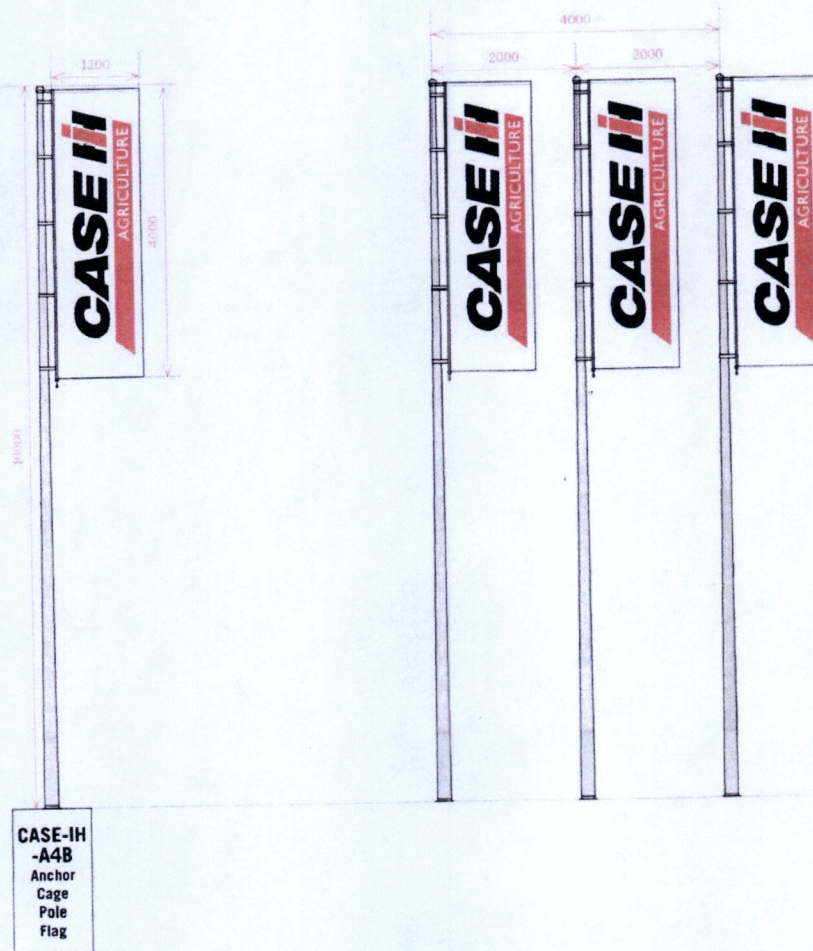

SCALE: 1:100

### TECHNICAL DETAILS

**CASE-IH-A4**  
FLAG H 10000mm  
Aluminum pole GREY RAL 9006 powder painted

**CASE-IH-A4B**  
Anchor Cage for Flag Pole