



A ONE X NEW POST MOUNTED PICTORIAL TO NEW POST/GIBBET AND LINOLITES
 SIZE. 0.8m x 1100mm. H.A.G. 3m.

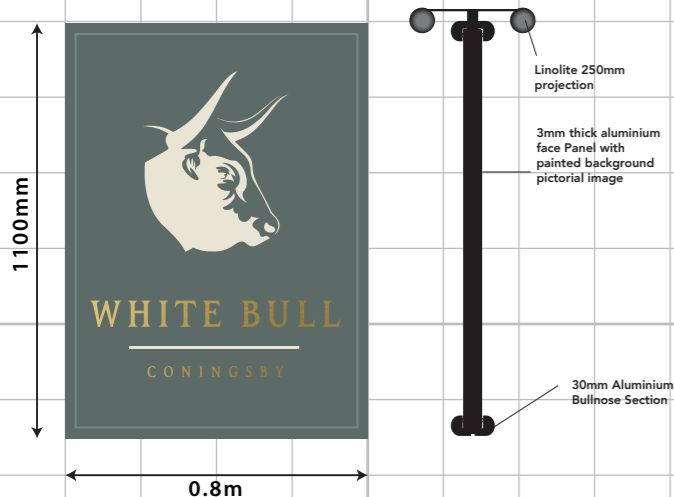

B TWO X AMENITY SIGNS C/W A2 POSTER CASES FIXED BACK TO BACK
 SIZE. 0.7m x 1100mm. H.A.G. 1m.

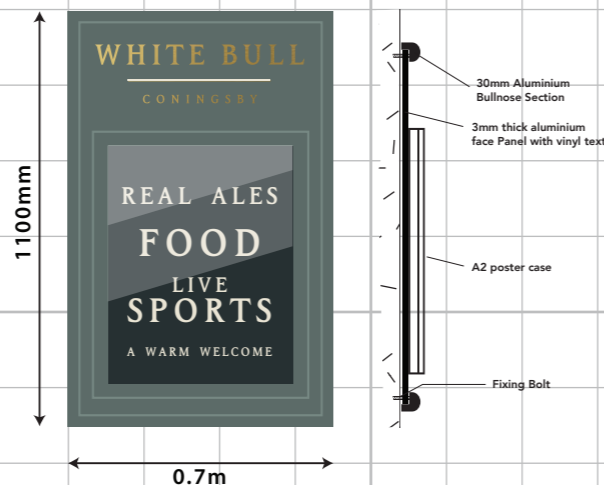

C TWO X SETS OF INDIVIDUAL HOUSENAME LETTERS/LOGOS TO GABLES
 SIZE. 2.82m x 1950mm. H.A.G. 3.5/4m.




D OMITTED


E ONE X NAMEBOARD C/W INDIVIDUAL HOUSENAME LETTERS AND TROUGH LIGHT
 SIZE. 3.1m x 1300mm. H.A.G. 3m.




F ONE X AMENITY SIGN
 SIZE. 0.7m x 1100mm. H.A.G. 1m.

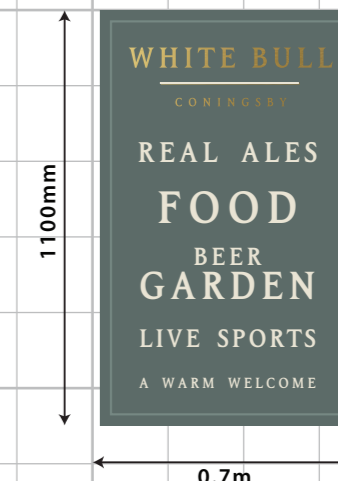

H NINE X LED FLOOD LIGHTS
 SIZE. 0.23m x 168mm. H.A.G. 4/5/5.5/7m.

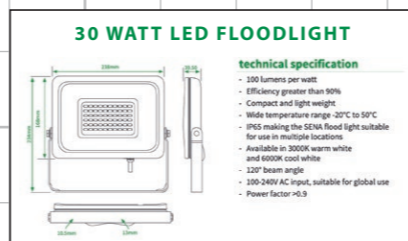

I ONE X PORTLAND LANTERN
 SIZE. 0.3m x 580mm. H.A.G. 2.5m.

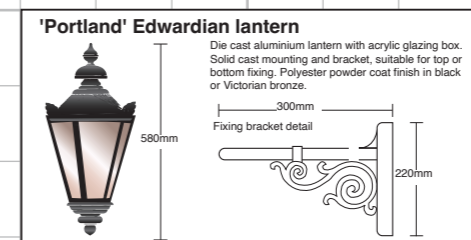

G FIVE X SETS OF WINDOW DECALS
 SIZE. 0.38m x 225/510mm. H.A.G. 1.25m.
 SIZE. 0.7m x 500mm. H.A.G. 0.75m.



J ONE X TRANSOM SIGN
 SIZE. 1m x 200mm. H.A.G. 2m.




K ONE X SIGNWRITTEN MESSAGE
 SIZE. 1.5m x 135mm. H.A.G. 2.75m.



SIGNAGE COLOURS:




PLEASE REFER TO PAINT MANUFACTURER SWATCHES PRIOR TO APPROVAL

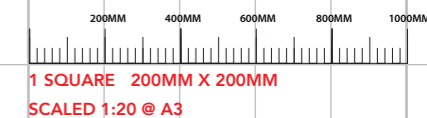




EXISTING ELEVATIONS

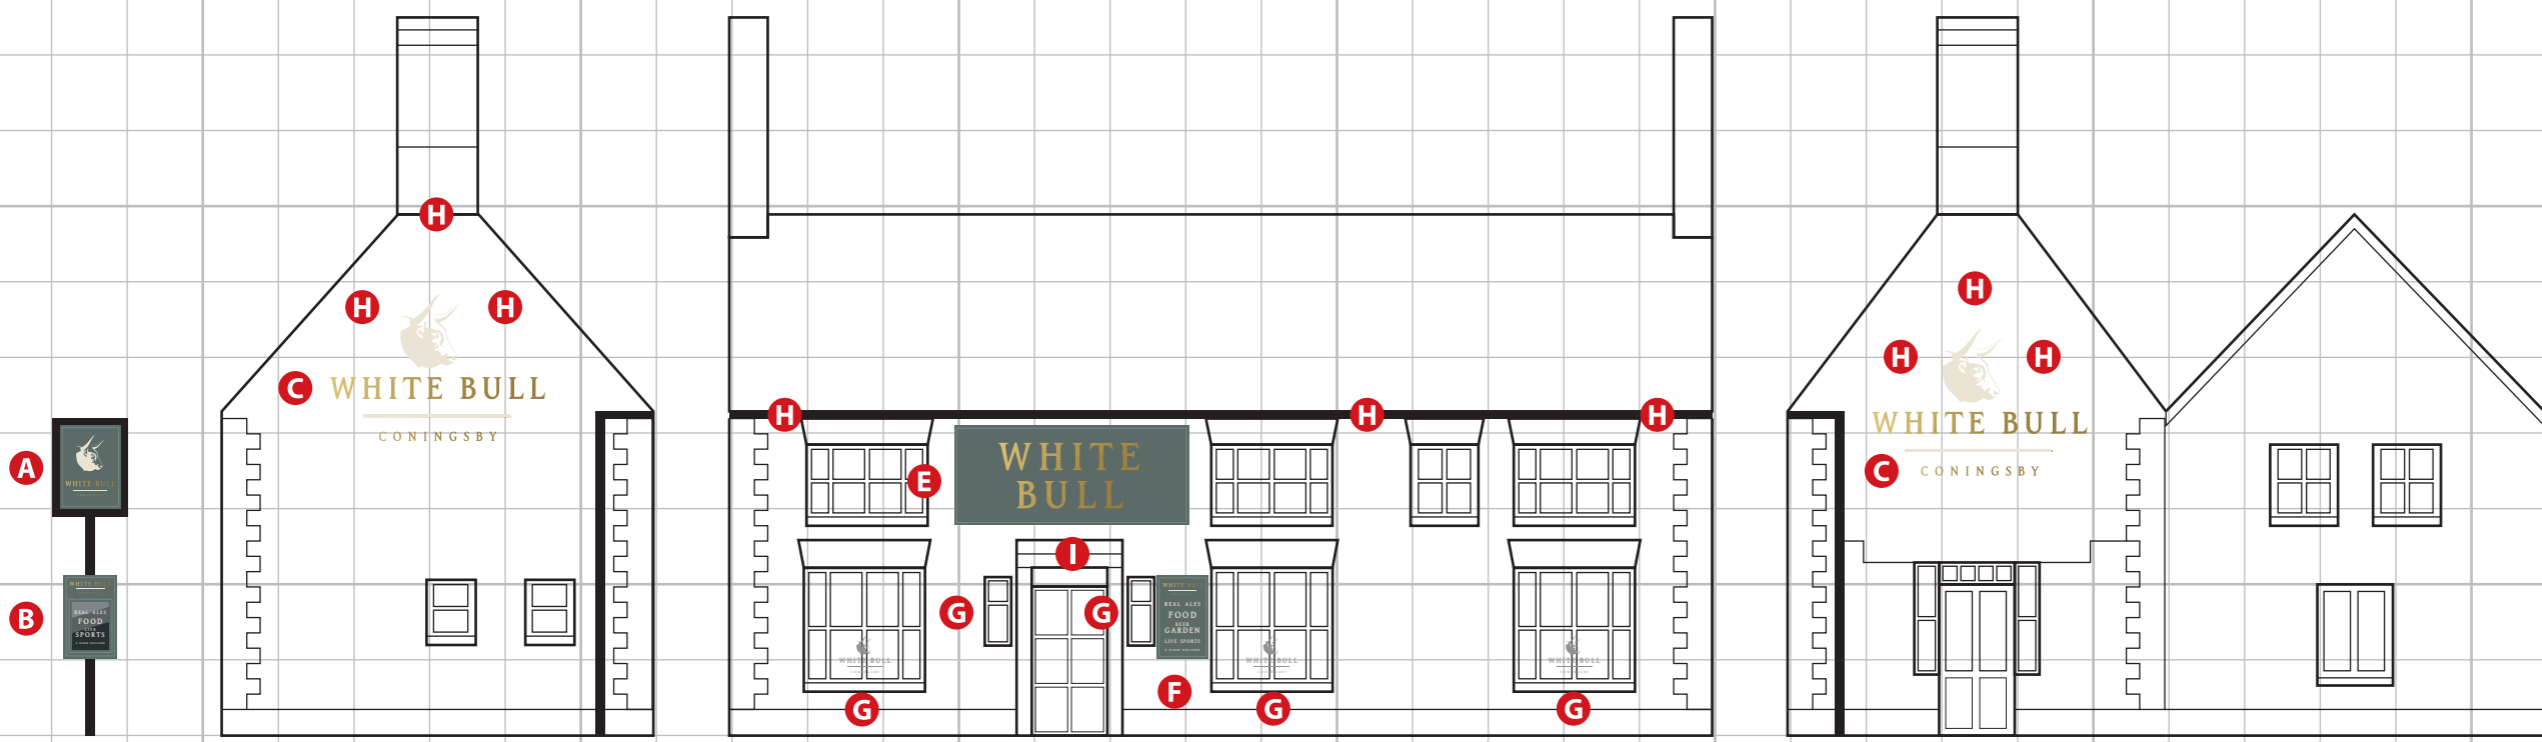


PROPOSED ELEVATIONS

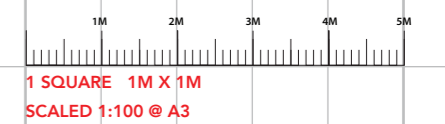



BUILDING COLOURS:

PLEASE REFER TO PAINT MANUFACTURER SWATCHES PRIOR TO APPROVAL

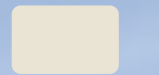

DH ORCHE WHITE WINDOWS



F&B GREEN SMOKE DOORS / RENDER



