



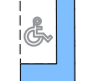


The Harris Group Ltd does not accept liability for any deviation to our drawings or specification. This Drawing is copyright and may not be reproduced in whole or part without written authority. Do not scale off this drawing.

Rev	Date	Description	Drawn	Chk'd
A	01.11.23	White lining note added	SA	SDW
B	02.11.23	White lining note updated	SA	SDW
C	09.11.23	Project reference updated	SA	SDW

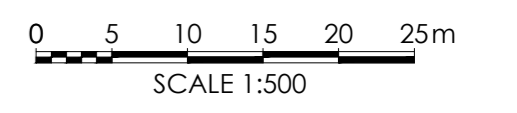

 Outline only to be implemented in the interim for walkways, Disabled and P&C Parking spaces

 Full colour infill to be implemented circa 6 months after initial white lining is completed

**Car Parking Schedule**

332	Total Car Parking Spaces Including:	(-6)
5	Disabled Spaces	(-)
8	Parent and Child Spaces	(+3)

**THE HARRIS PARTNERSHIP** ARCHITECTS  
 www.harrispartnership.com

WAKEFIELD - T. 01924 291800  
 2 St John's North, Wakefield, WF1 5GA

MANCHESTER - T. 0161 2388555  
 Carver Warehouse, 77 Dale Street, Manchester, M1 2HG

MILTON KEYNES - T. 01908 211 577  
 The Old Rectory, 79 High Street Newport Pagnal, MK16 8AB

READING - T. 0118 950 7700  
 101 London Road, Reading, RG1 5BT

LONDON - T. 020 7409 1215  
 10 Gees Court, St Christopher's Place, London, W1U 1JJ

Client  
**STOCKTON RETAIL PARK LTD.**


Project Title  
**CAR PARK ADJACENT TO UNIT 1  
 TEESIDE SHOPPING PARK  
 STOCKTON-ON-TEES  
 TS17 7BW**

Drawing Title  
**PROPOSED CAR PARK**

Drawn	Checked	Scale @A2	Status	Date
SA	SA	1:500	NA	10.23

Drawing Status	Rev.	THP Project No
PLANNING	C	14199B-1

Project No.	Originator	Volume	Level	Type	Role	Number
14199B-1	THP	XX	XX	DR	A	1002

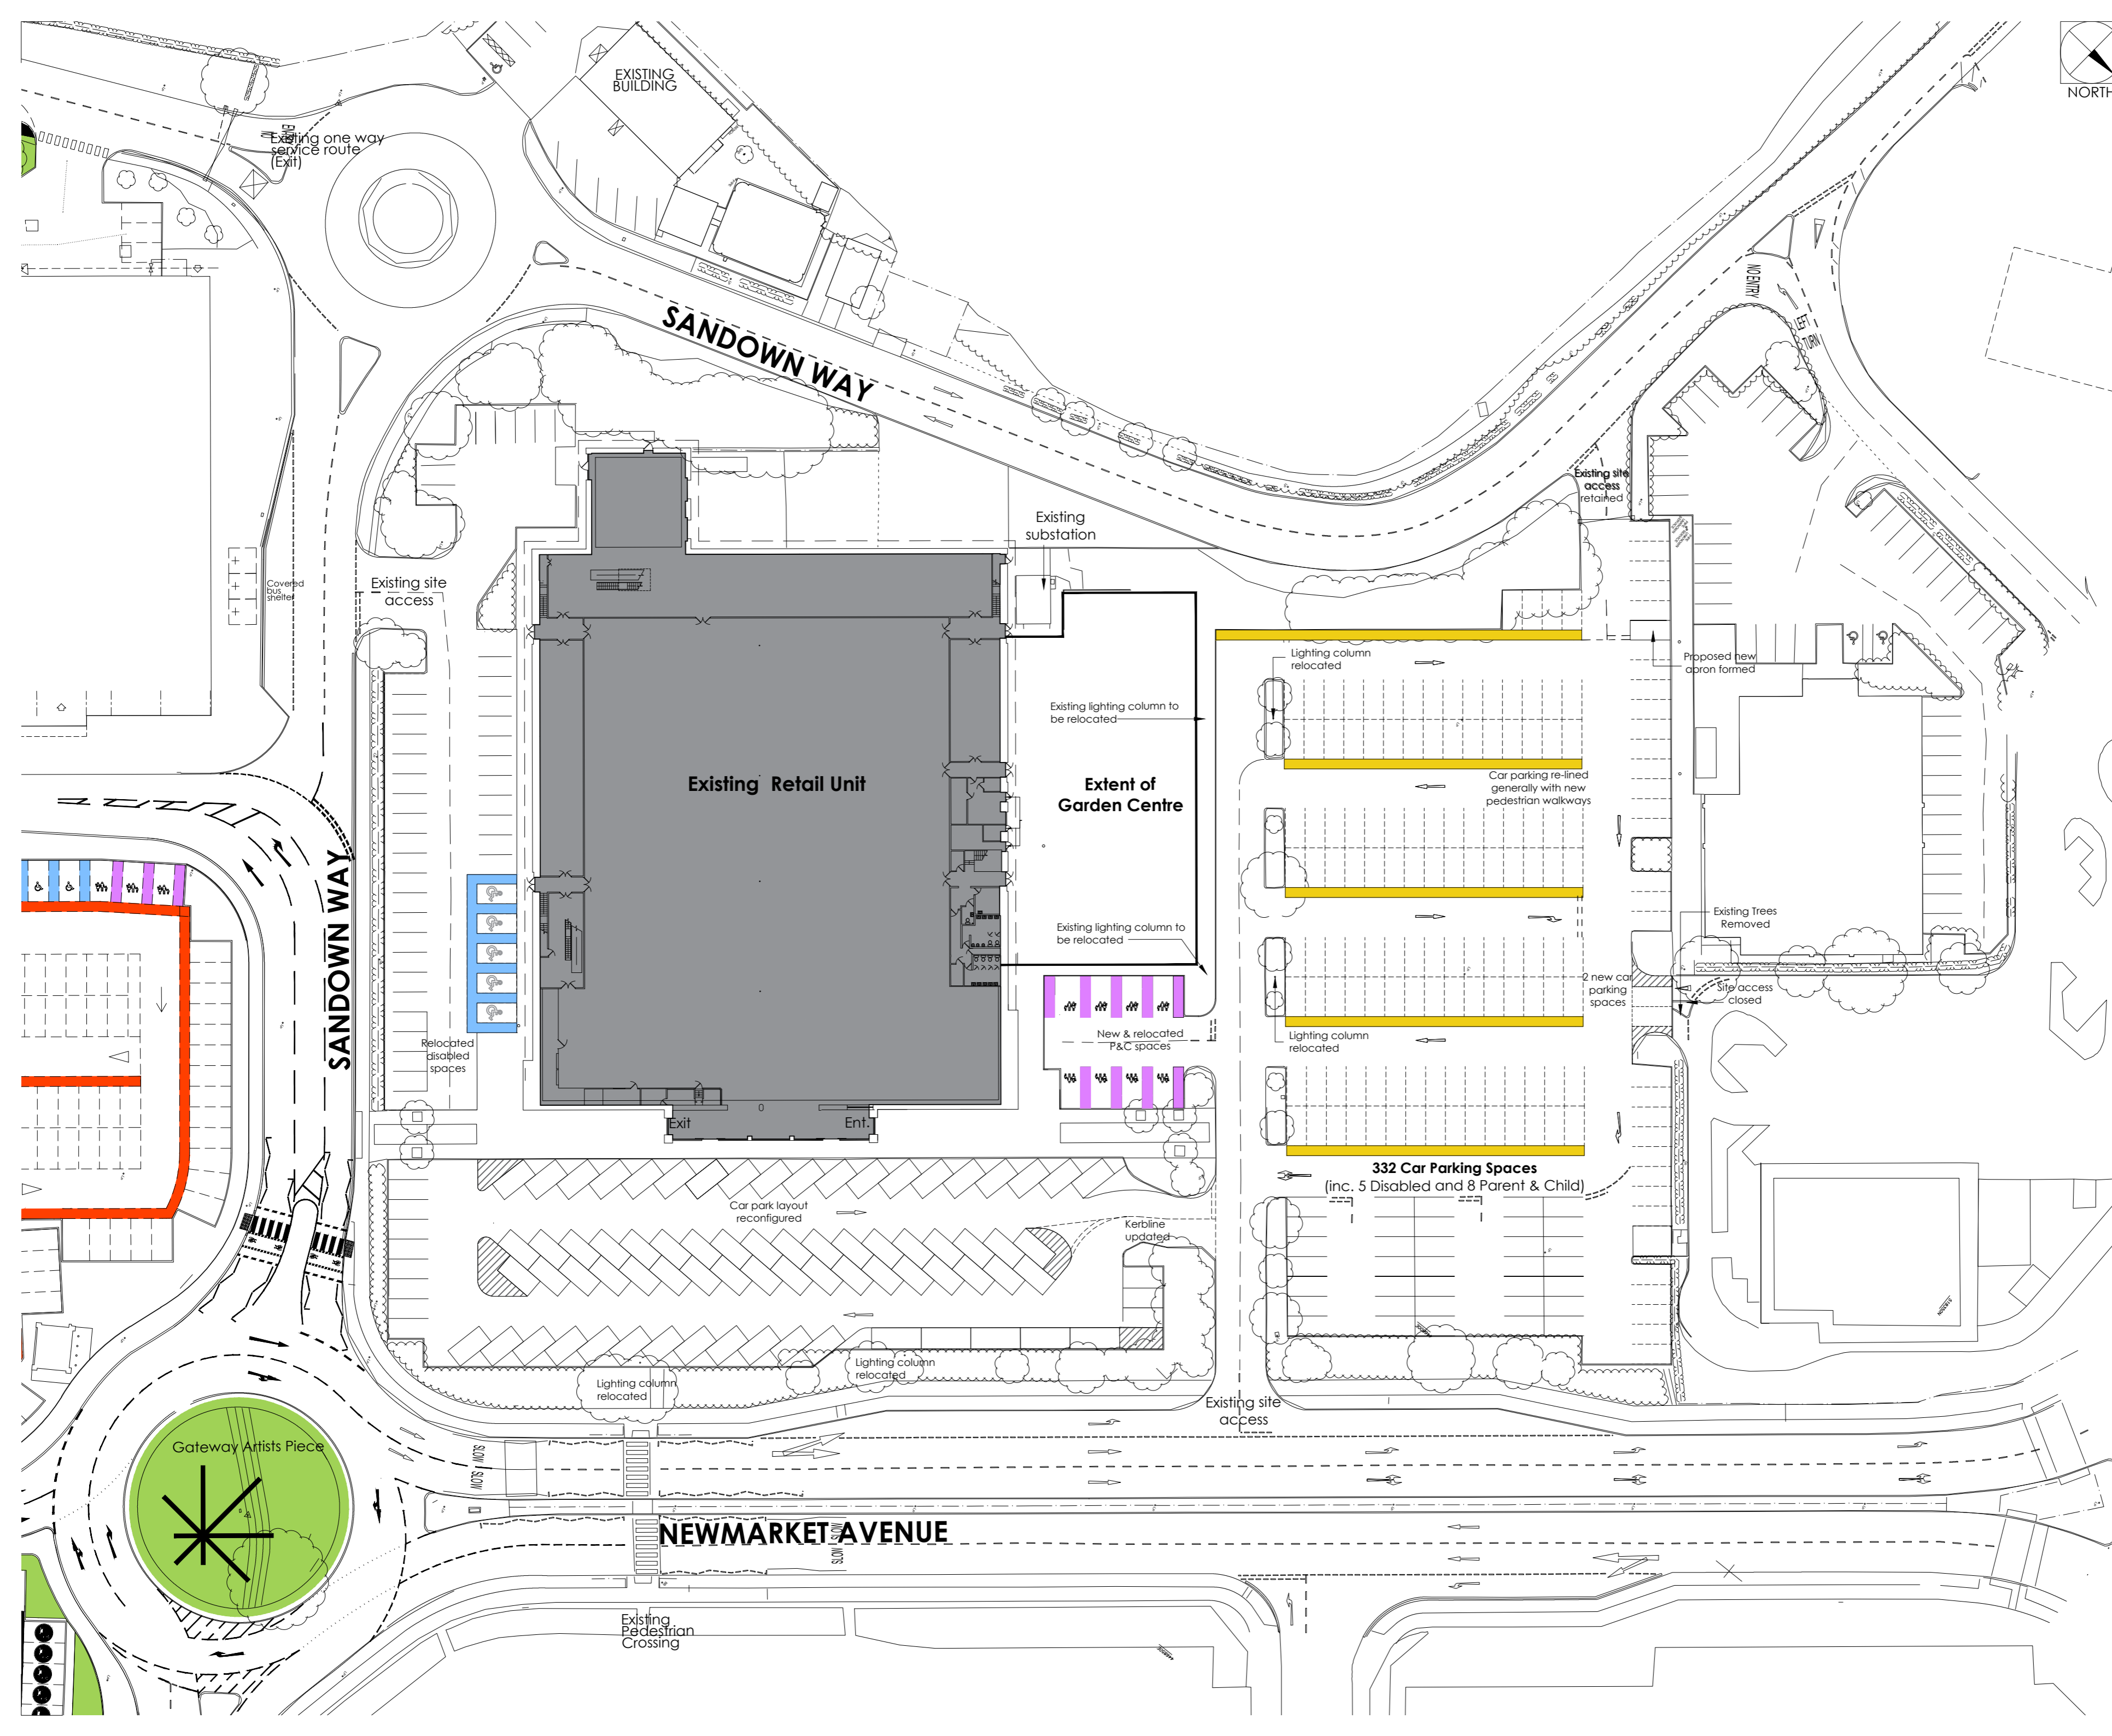

**NEWMARKET AVENUE**

**SANDOWN WAY**

**SANDOWN WAY**

Existing Retail Unit

Extent of Garden Centre

332 Car Parking Spaces  
 (inc. 5 Disabled and 8 Parent & Child)

Gateway Artists Piece

Existing one way service route (Exit)

Existing substation

Existing site access

Existing site access retained

Existing lighting column to be relocated

Existing lighting column to be relocated

New & relocated P&C spaces

Relocated disabled spaces

Exit

Ent.

Car park layout reconfigured

Kerbline updated

Lighting column relocated

Lighting column relocated

Existing site access

Existing Pedestrian Crossing

Lighting column relocated

Car parking re-lined generally with new pedestrian walkways

Lighting column relocated

2 new car parking spaces

Proposed new apron formed

Existing Trees Removed

Site access closed