

NOTE:
 This Drawing Has Been Produced To Obtain
 Planning/Building Regulations Approval Only.
 All Dimensions, Levels And Roof Pitch To Be
 Checked On Site. If In Doubt Ask.
 Use Only Noted Dimensions- Do Not Scale.
 If This Drawing Has Been Received Electronically
 It Is The Recipients Responsibility To Print The
 Document To The Correct Scale.




Rear Elevation


- Glazed Lantern Light
- Flat Roof Construction
- Fascia
- Silicone Based Render Finished Off White
- White Upvc Windows And Doors



Side Elevation

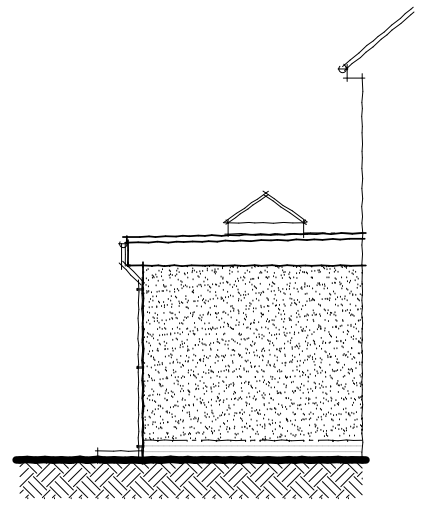

Side Elevation

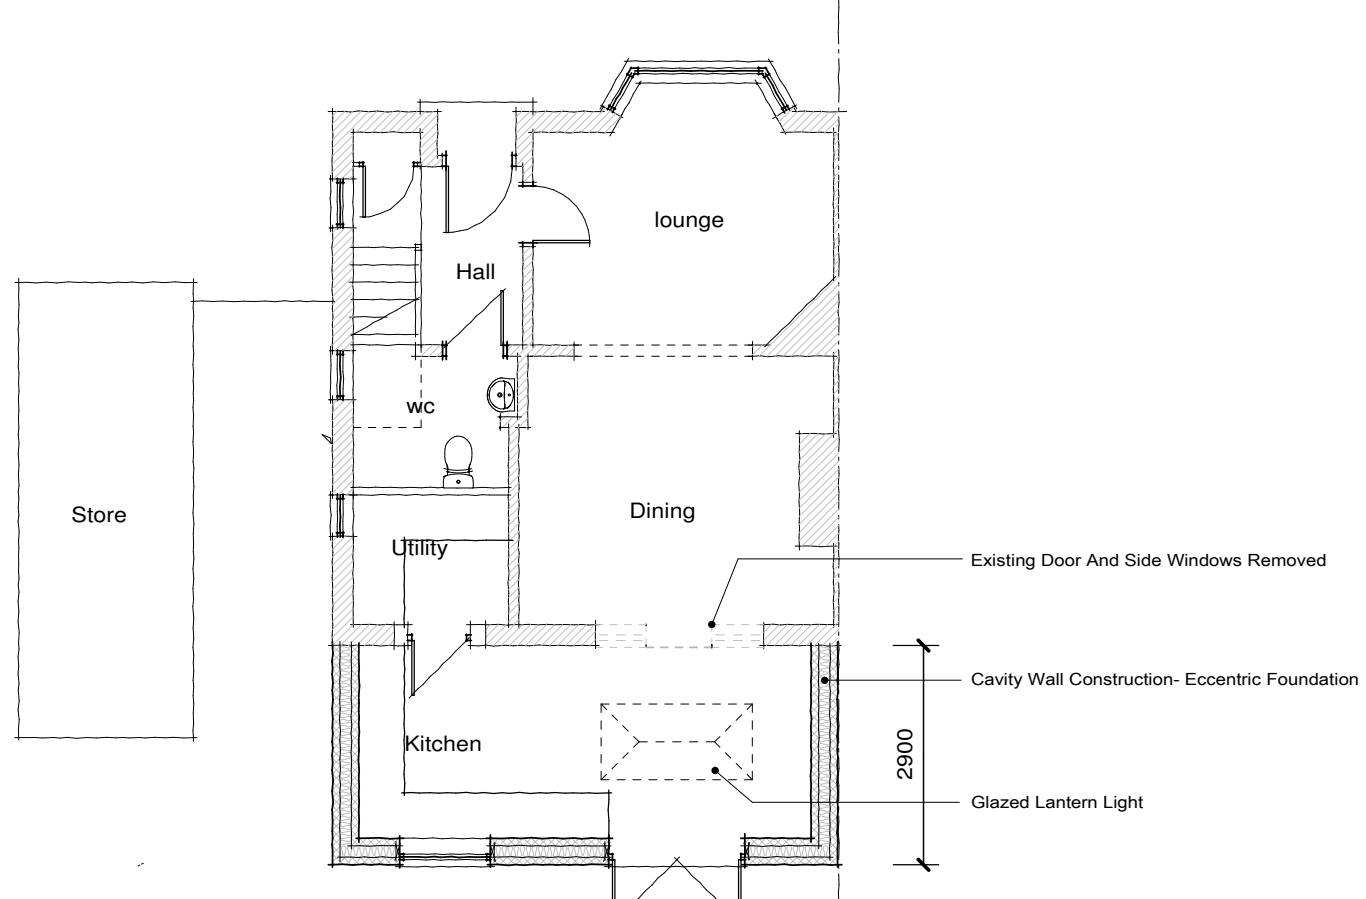

Ground Floor Plan

- Existing Door And Side Windows Removed
- Cavity Wall Construction- Eccentric Foundation
- 2900
- Glazed Lantern Light

| A | Date | Revisions |
|---|------|-----------|
| | | |

Taylor Loom Consultants Ltd
 The Consulting Rooms
 29 Grove Coach Road
 Retford
 Retford, Nottinghamshire DN22 7HG
 Tel: 01777 702544

Client
 Mr & Mrs P Wallis

Job Title
 Proposed Single Storey Rear Extension
 48 Bawtry Road
 Harworth

Drawing Title
 Planning Stage Proposal

Scale
 1:100@A3


Sheet Size
 A3

Date
 October 2023

Drawn by
 JML

Drg No.
 TLC/23/211/03

Rev.
 -

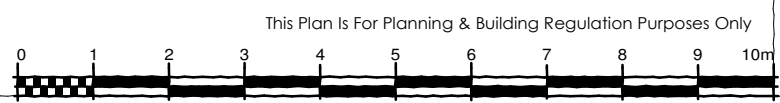

This Plan Is For Planning & Building Regulation Purposes Only