



THE BATHROOM SHOWROOM



MG
Signs

Clacton on Sea Signage Proposal

Date: 23/10/2023

Drawn: SJB

Rev: #3


MG Signs Limited

Pondwood Close
Moulton Park
Northampton NN3 6RT

T: +44 (0) 1604 493226

E: sales@mgsigns.com

W: www.mgsigns.com

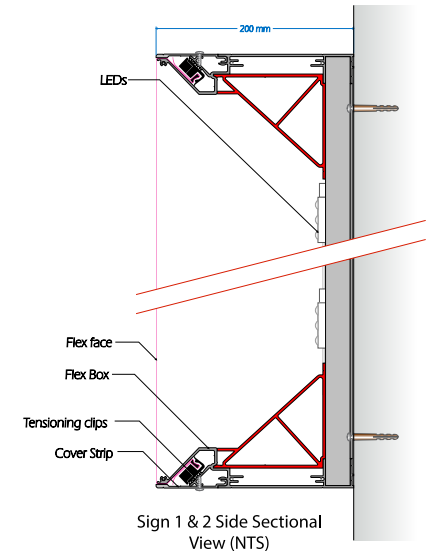


Sign 1 & 2 Side Sectional View (NTS)




Sign 1 - 1no. Internally illuminated flex face sign finished PMS 654 Blue with digitally printed flexible face.
Cap Height = 375mm HTU = 4000mm




Sign 2 - 1no. Internally illuminated flex face sign finished PMS 654 Blue with digitally printed flexible face.
Cap Height = 780mm HTU = 4000mm

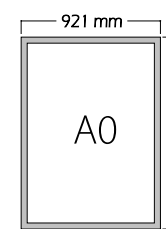

Sign 9 - 3no. A0 Anodised aluminium poster frames. (lockable)
HTU = 800mm

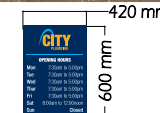


Sign 5 - 1no. fabricated aluminium sign with 30mm returns finished PMS 654 Blue with applied vinyl graphics.
(OPENING TIMES TBC)
Cap Height = 75mm HTU = 1200mm

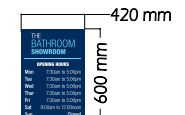


Sign 6 - 1no. fabricated aluminium sign with 30mm returns finished PMS 654 Blue with applied vinyl graphics.
(OPENING TIMES TBC)
Cap Height = 50mm HTU = 1200mm



Sign 3c - 1no. Applied vinyl graphics to windows.

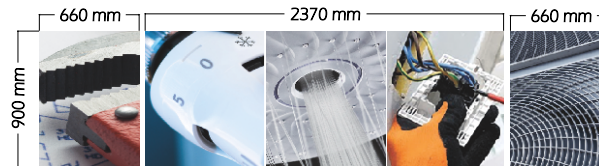

Sign 4d - 1no. Applied vinyl graphics to windows.

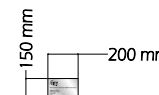

Sign 11 - 1no. Digitally printed and satin laminated graphic applied to anodised aluminium.
Cap Height = 20mm HTU = 950mm



Sign 3b - 1no. fabricated aluminium sign with 30mm returns finished PMS 654 Blue with applied vinyl graphics.
Cap Height = 110mm HTU = 3200mm



Sign 4b - 1no. fabricated aluminium sign with 30mm returns finished PMS 654 Blue with applied vinyl graphics.
Cap Height = 110mm HTU = 3200mm

SCALE 1:50 @ A4





Sign 7 -
6no. Externally applied
digitally printed Contravision
vinyl graphics.
Cap Height = 135mm
HTU = 400mm




Sign 8 -
1no. flat 2mm aluminium sign with,
finished PMS 654 Blue
with applied vinyl graphics.
Cap Height = 100mm HTU = 4800mm



Sign 10 -
4no. flat 2mm aluminium sign with,
finished PMS 654 Blue
with applied vinyl graphics.
Positions tbc.

SCALE 1:50 @ A4



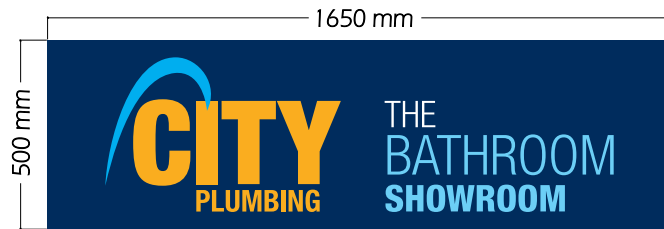

Sign 12 -

2no. fabricated aluminium sign with finished PMS 654 Blue with applied vinyl graphics.

Cap Height = 220mm HTU = 2500mm

SCALE 1:20 @ A4

