
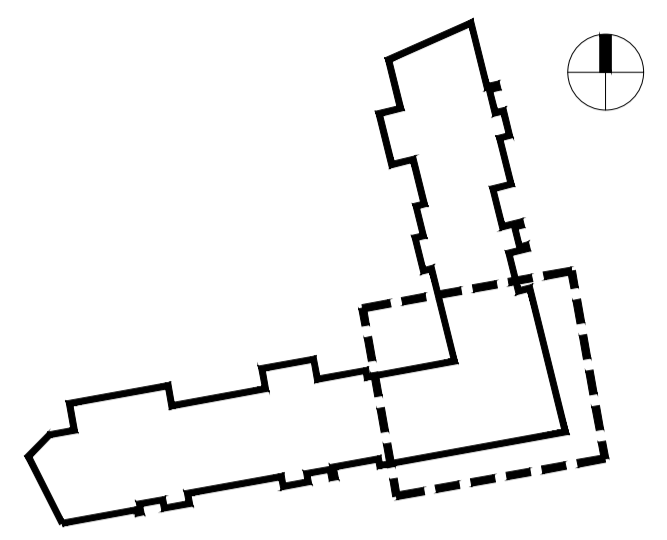


DO NOT SCALE. IF IN DOUBT, ASK

Electronic and printed copies of drawings are liable to distortion and inaccuracies. All dimensions in millimetres unless otherwise stated. This drawing to be read in conjunction with all relevant architectural, civil, structural and services engineer's drawings and specifications.

The information on this drawing is correct at time of issue, changes may arise during construction. This drawing will not form part of any contract entered into with any prospective purchaser.

© This drawing is copyright and the property of Hackland + Dore Architects. It must not be reproduced or disclosed to a third party without written consent.

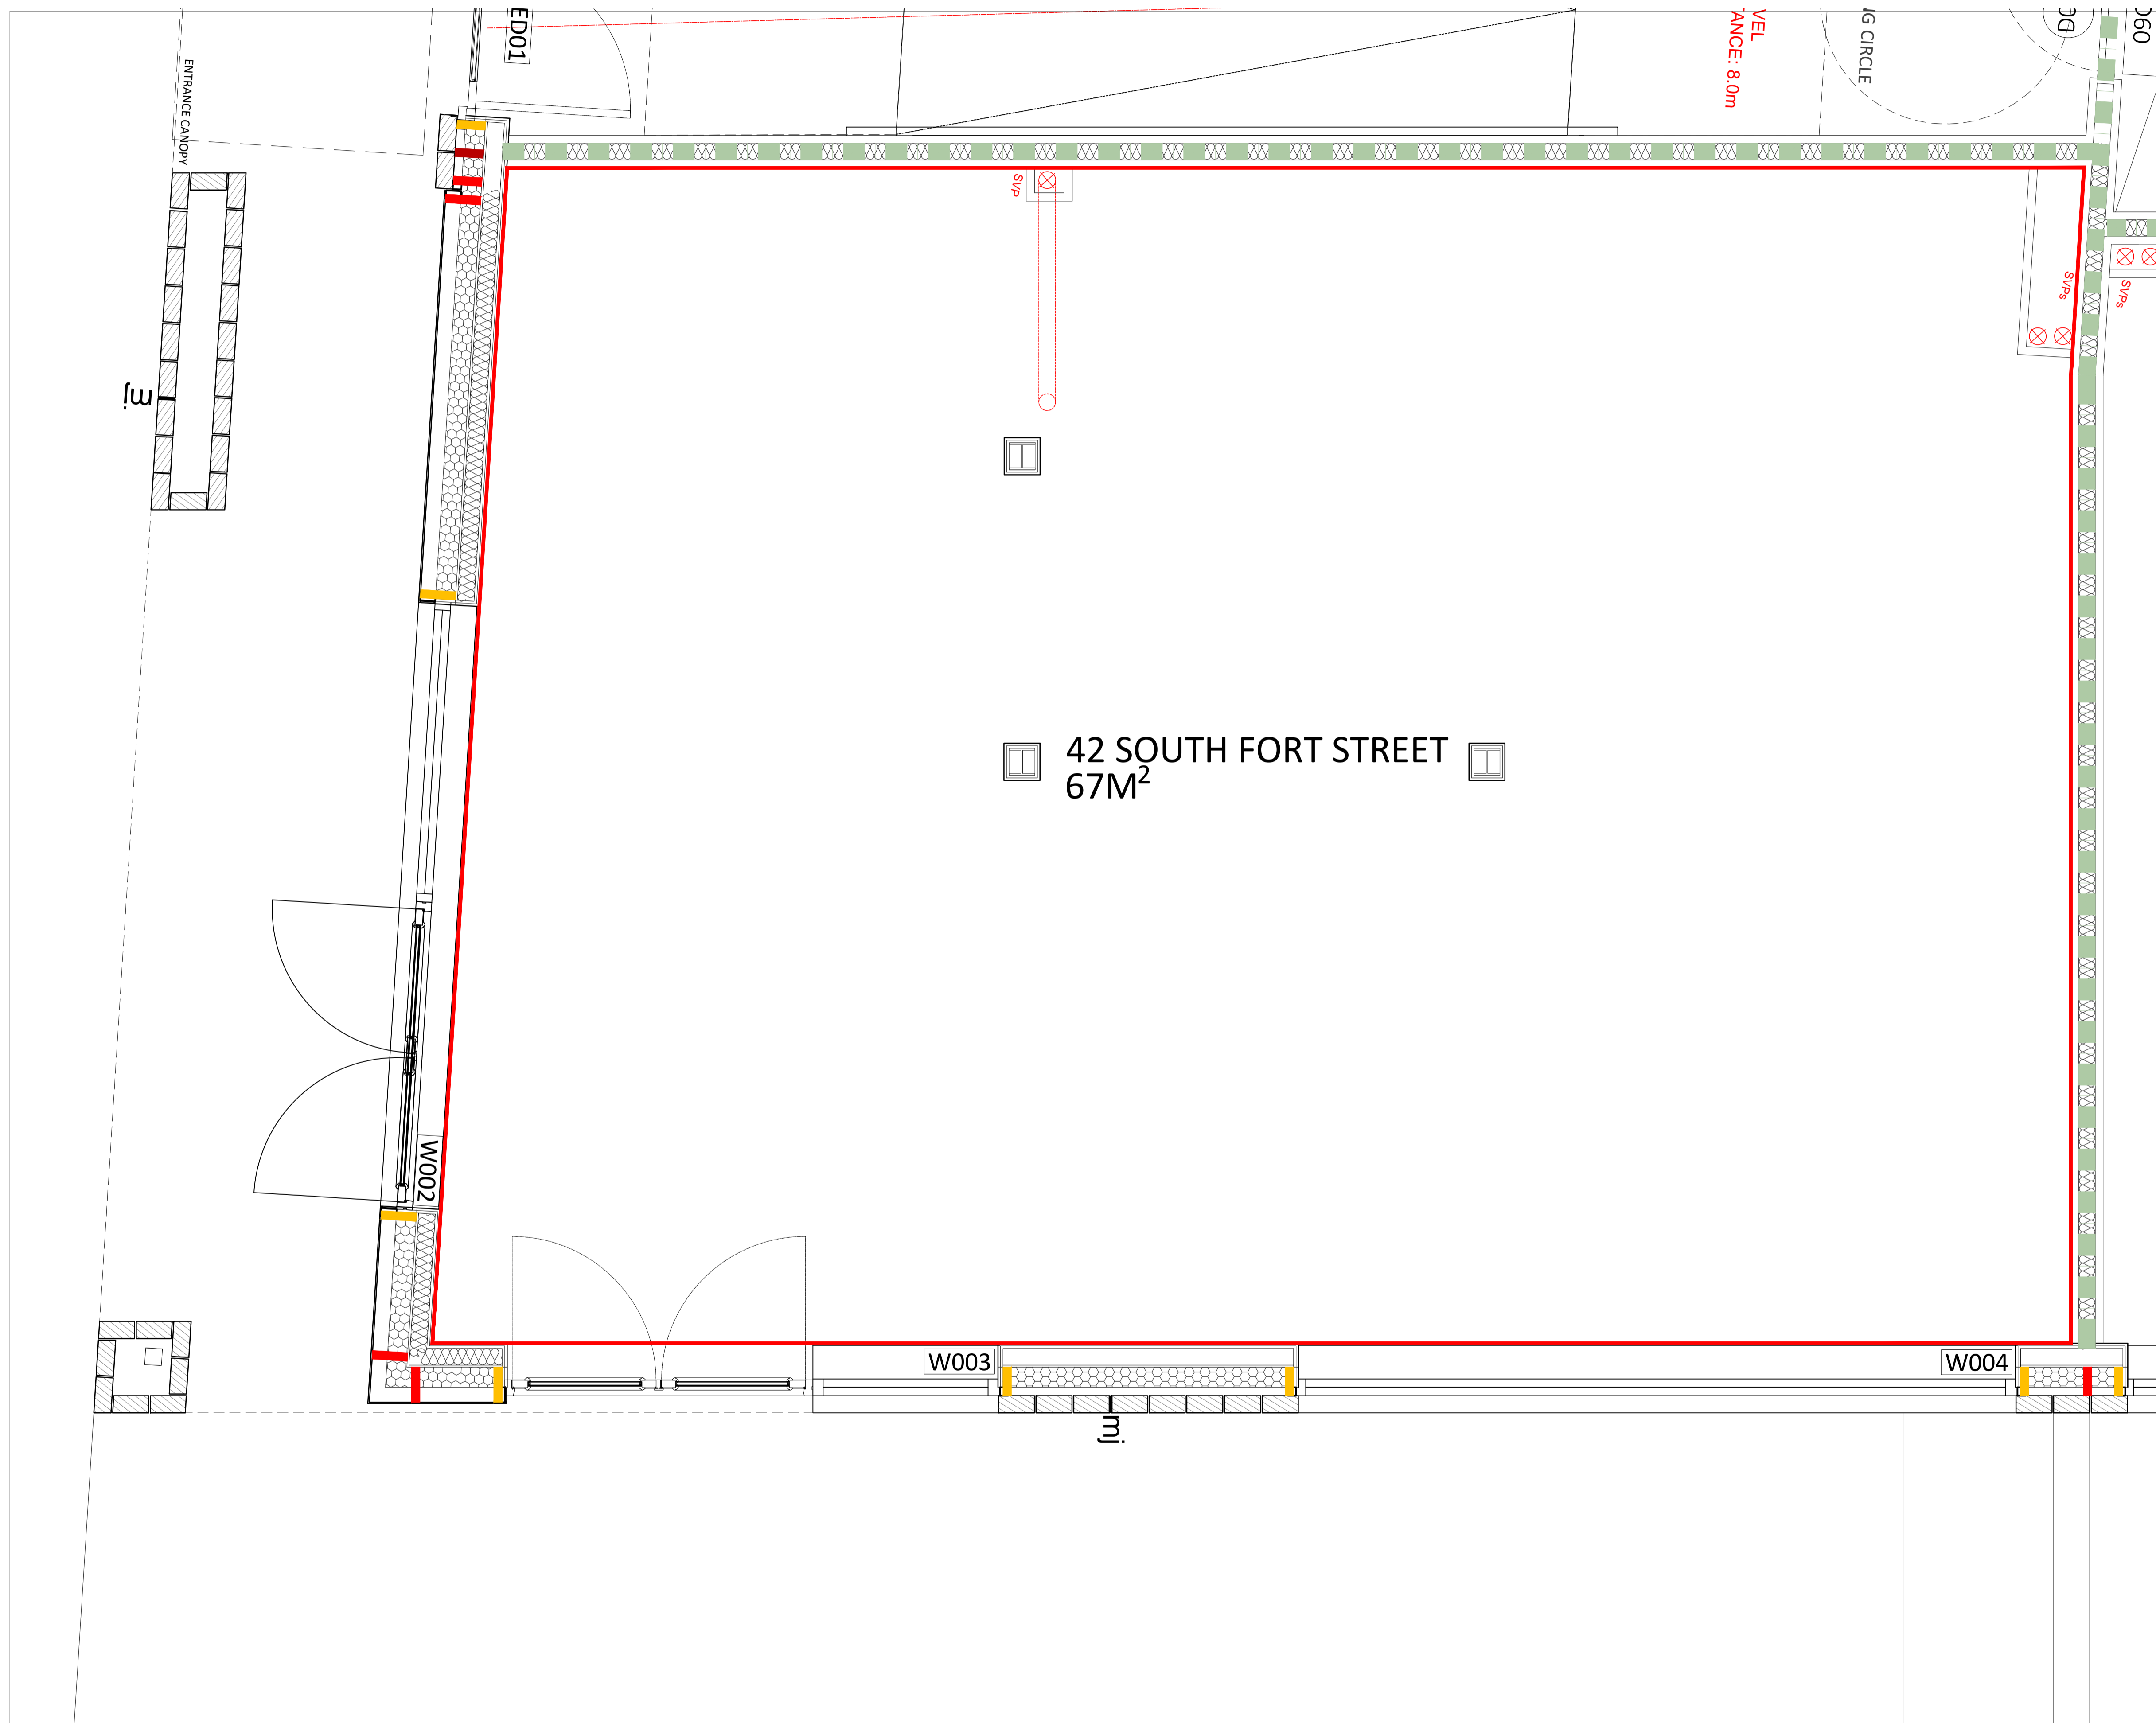

KEY TO PLANS 1:1000

Hackland Dore
 Hackland and Dore Architects
 16 Annandale Street
 Edinburgh EH7 4AN
 t 0131 538 7707
 e admin@hackland-dore.com
 w www.hackland-dore.com

MNM Developments

Change of Use to Residential
 42 South Fort Street

CHANGE OF USE TO RESIDENTIAL
 EXISTING LAYOUT

drawn	checked	created
JH	MM	10-10-2023
scale		
1:50 @ A1		

PLANNING

HD1035 (PL)030