


**NOTES:**

Hatch indicates areas of existing house to be removed / demolished.

Drawings to be read in conjunction with Structural Engineer's Drawings and Specifications.

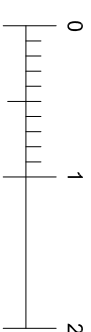

REV : DATE



29 Eglinton Walk  
Eaglesham  
G76 0LB  
01355 510 464  
lorng@houletstudio.co.uk  
www.houletstudio.co.uk

DO NOT SCALE FROM DRAWINGS  
All dimensions to be checked on site by contractor and any discrepancies to be notified to the Architect prior to works being commenced. Use figured dimensions only.

© All rights reserved. Copyright in all documents and drawings prepared by Houlet Studio and in any work executed from these documents and drawings shall remain the property of Houlet Studio.

**CLIENT:** Mr & Mrs Moore

**SCALE:** 1:50

**SIZE:** A3

**JOB NUMBER:** A2314

**DATE:** October 2023

**PROJECT:** 63 Holehouse Road,  
Eaglesham, Glasgow

**DRAWING TITLE:**  
Existing First Floor Plan

**DRAWING NUMBER:** A2314 02

REV: -

- New opening created in internal wall for eaves door.
- Eaves door and portion of wall removed to accommodate new velux window installation.
- Rafters structurally altered and opening in roof created for installation of new velux window.
- Partial removal of internal wall between bedroom and W/C to accommodate new bathroom.
- W/C wall, door removed to accommodate new bathroom.
- Basin removed and associated drainage reconfigured to accommodate new bathroom.
- Loft access hatch removed and reinstalled outwith the area of the new bathroom.

