





0 1 2 3M  
Scale Bar

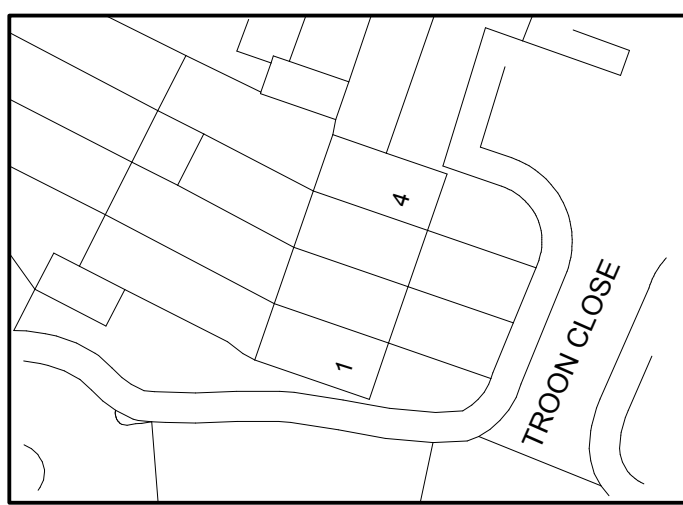


**Existing Block Plan**

Proposed single storey rear extension

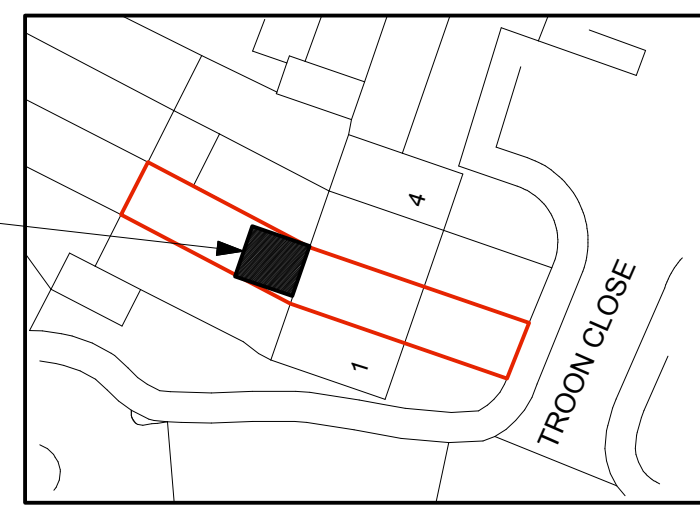

**Proposed Block Plan**

# SINGLE STOREY REAR EXTENSION
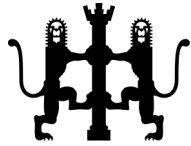
<b>Revisions</b>	No dimensions are to be scaled from this drawing No deviation may be made from the details shown on this drawing without prior permission of the architect Any discrepancy found between this drawing and any other document should be referred immediately to the architect	<b>Date</b> Oct. 2023  <b>Scale</b> 1:500	<b>Project</b> 2 Troon Close, Thamesmead London SE28 8QG	<b>Client</b>  <b>Drawing No.</b> 2477/01/06 <b>Rev.</b> A		<b>ARDA</b> Architecture . Design . Project Management . Party Wall Matters Mob.: 07956 886 334 Fax: .07092 251 967 e-Mail: mail@alrasheeddauda.com
------------------	--	---	--	--	---	--