




01 First Floor

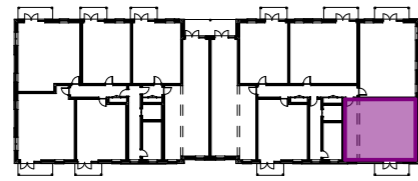


02 Second Floor

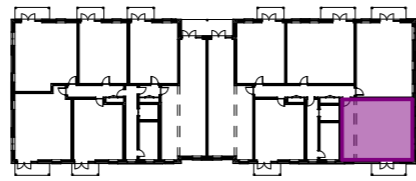

03 Third Floor

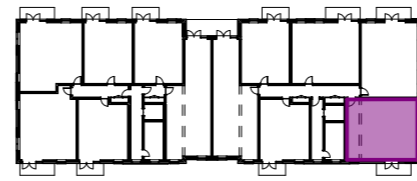


04 Fourth Floor

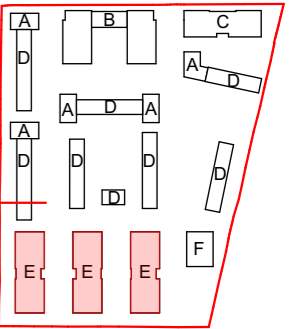

Flat Type E06 2B4P 74.4 m²

Flat Type E06		
01 First Floor	3	
02 Second Floor	3	
03 Third Floor	3	
04 Fourth Floor	3	

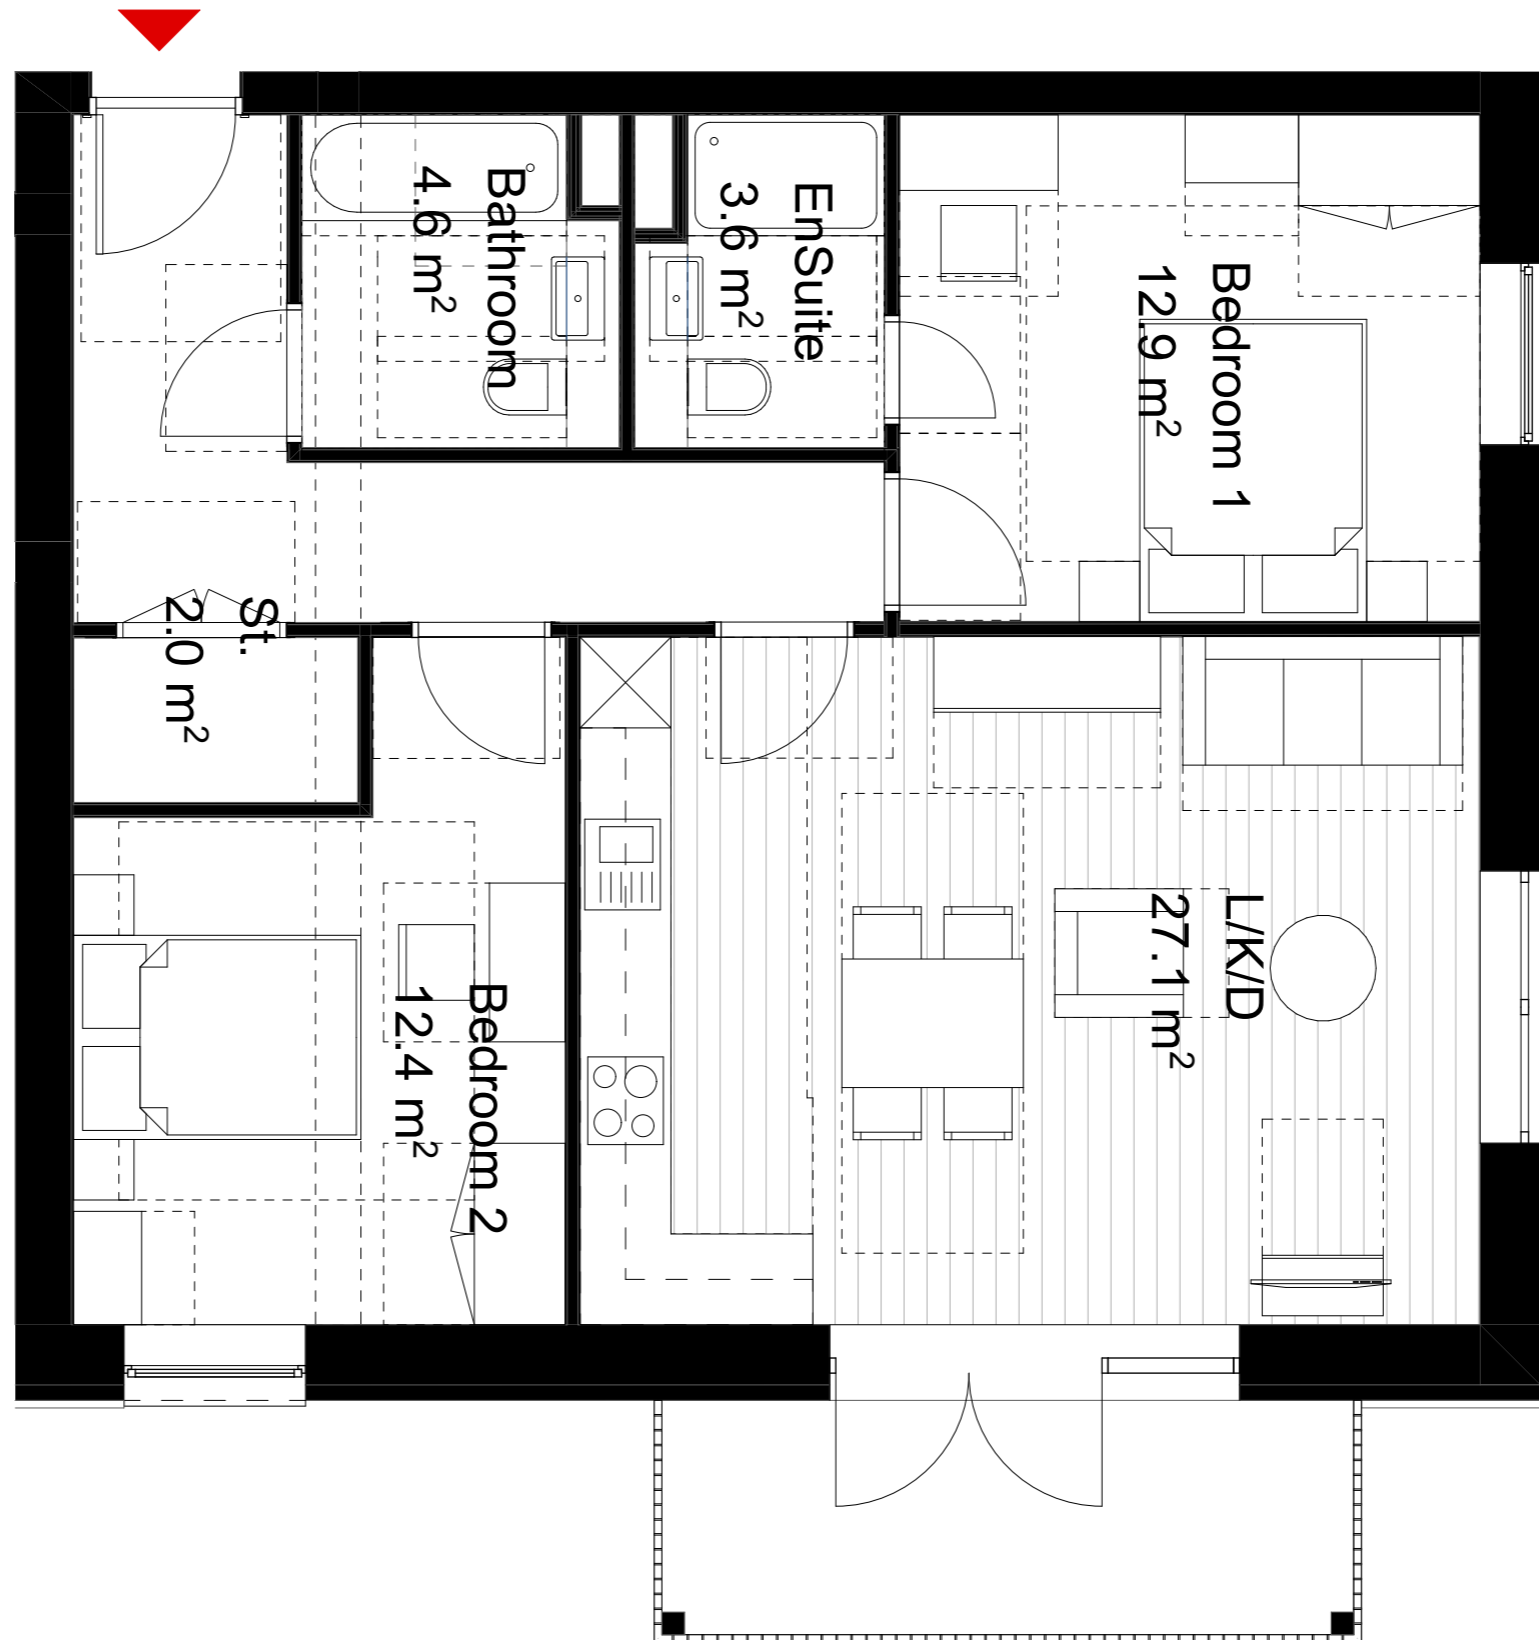

Any errors and omissions to be reported to the Architect prior to commencement. Dimensions and areas are based on survey information provided by the client. This drawing is copyright © STOCKWOOL. All dimensions to be checked on site. Do not scale.

rev	date	description
P1	30/08/2023	Planning Issue

stockwool

6 Orsman Road London N1 5QJ
020 7264 8600 info@stockwool.co.uk

Client
Bellway Homes

Project
BELVEDERE

Drawing
Flat Type E_06

Design Stage
Purpose
Planning Application

Scale 1:50@A3
CAD File 3499_MainMode
Date created 11.08.2023
Drawn PO
Checked JS

Layout status

Project no_Drawing no_Revision

3499-STO-ZZ-ZZ-PL-A-70038

P1