




01_First Floor

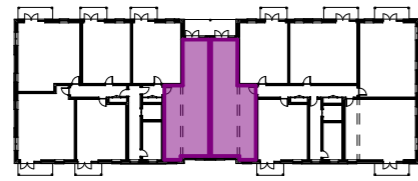


02_Second Floor

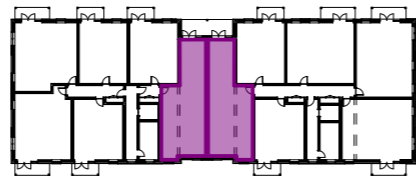

03_Third Floor

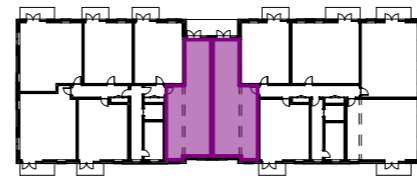


04_Fourth Floor

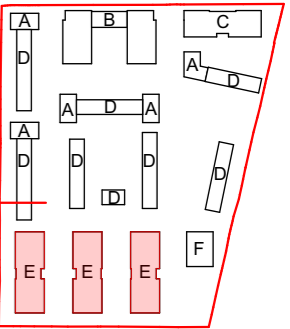

Flat Type E08 2B4P 77.0 m²

Flat Type E08	
01_First Floor	6
02_Second Floor	6
03_Third Floor	6
04_Fourth Floor	6

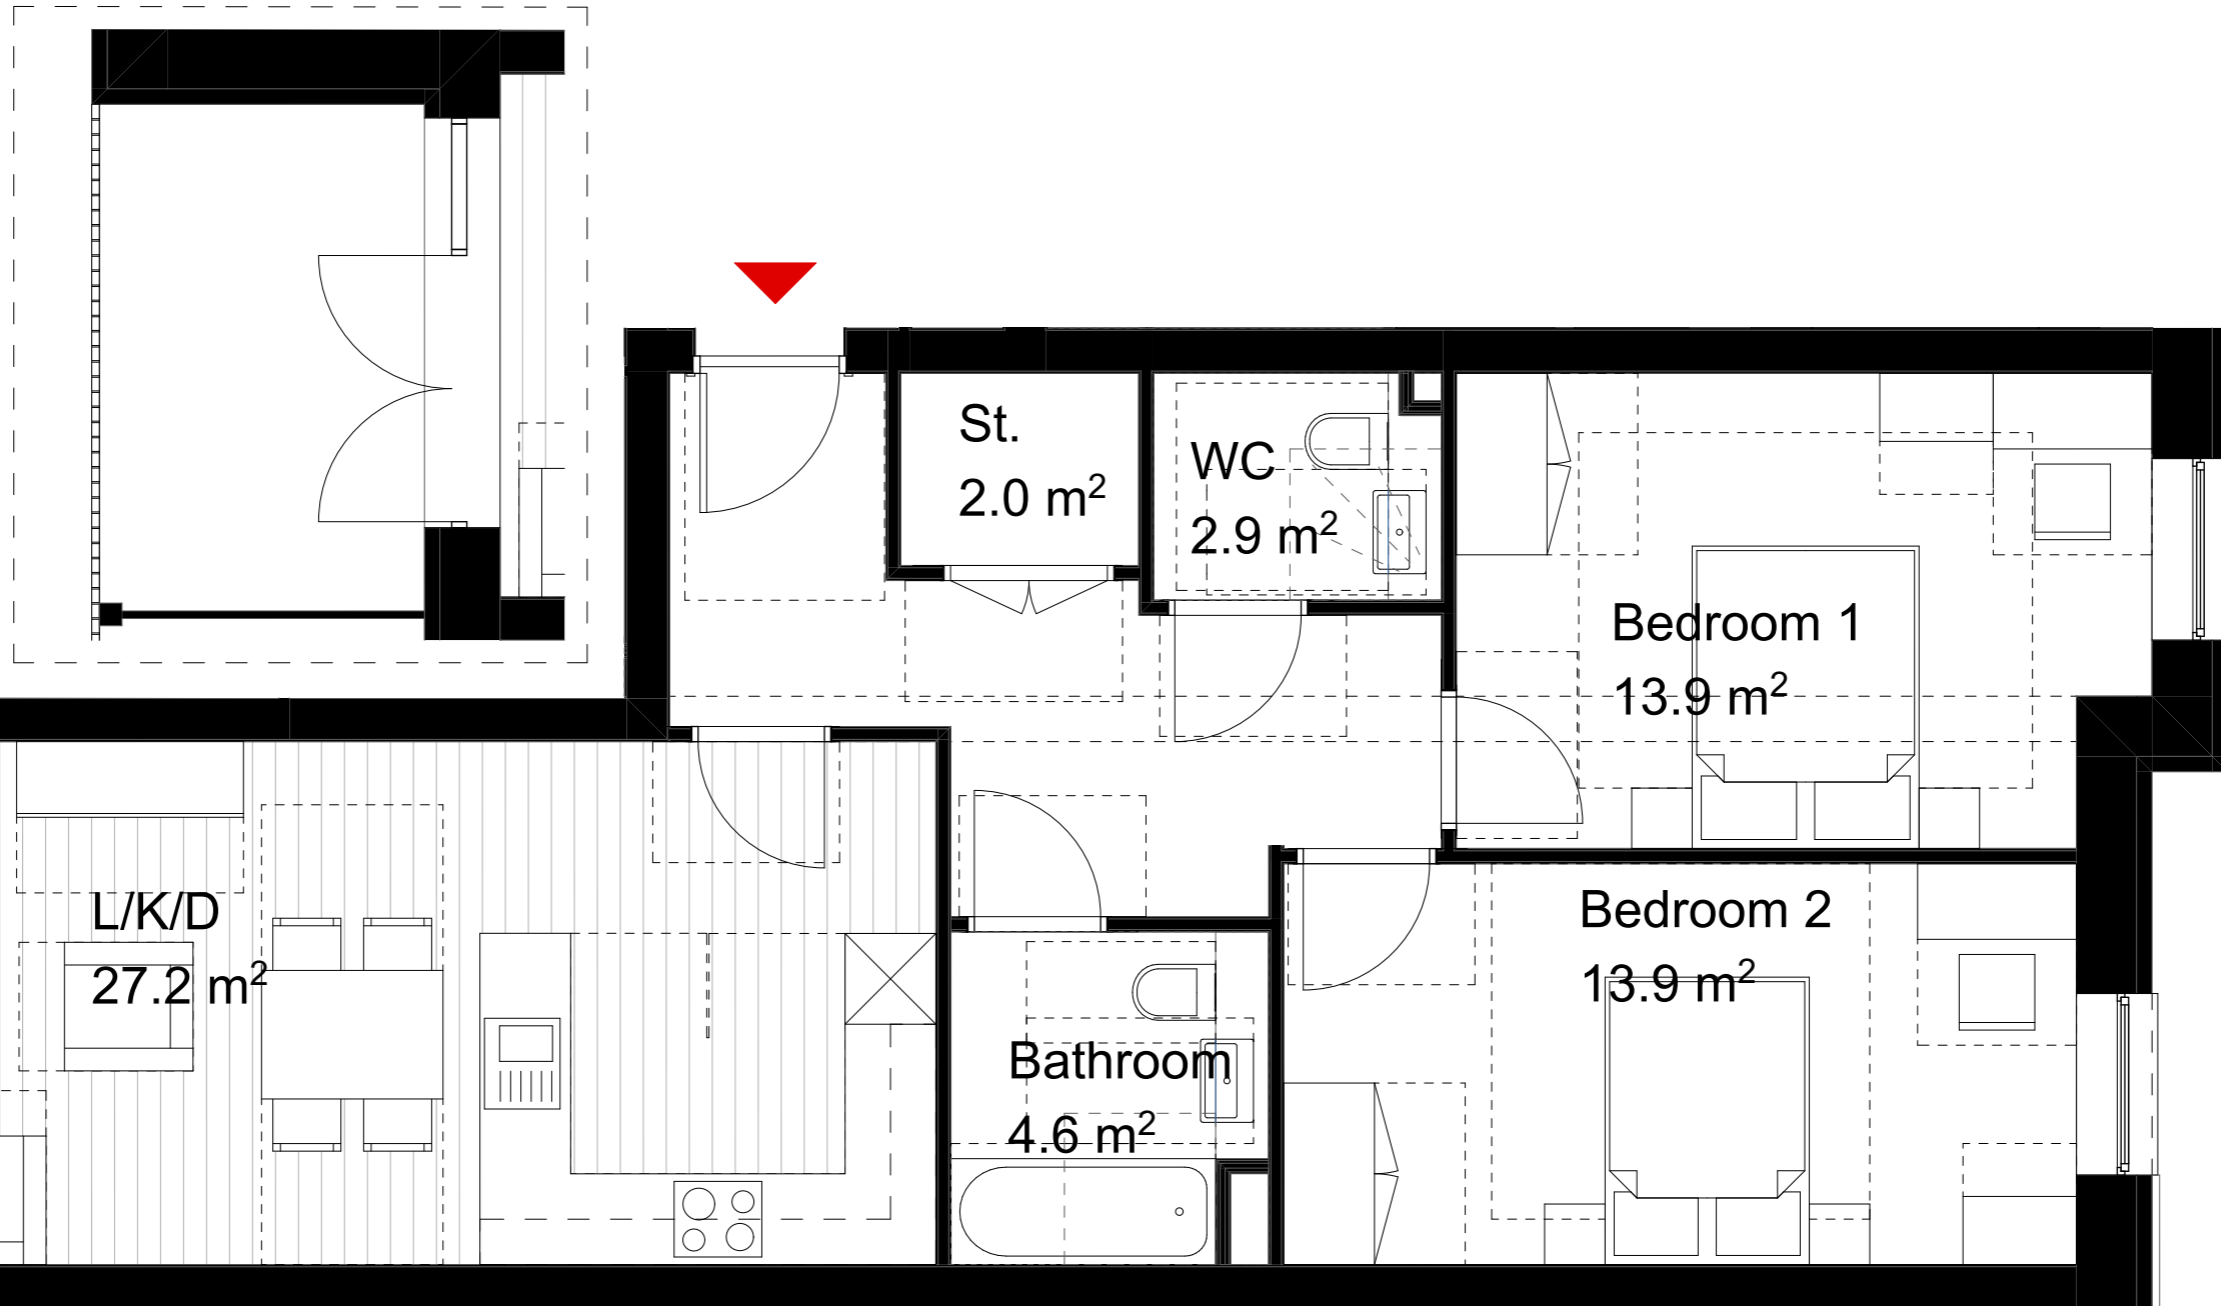

rev	date	description
P1	30/08/2023	Planning Issue

stockwool

6 Orsman Road London N1 5QJ
020 7264 8600 info@stockwool.co.uk

Client
Bellway Homes

Project
BELVEDERE

Drawing
Flat Type E_08

Design Stage
Purpose
Planning Application

Scale 1:50@A3
CAD File 3499_MainMode
Date created 11.08.2023
Drawn PO
Checked JS

Layout status
Project no_Drawing no_Revision
3499-STO-ZZ-ZZ-PL-A-70040
P1

Any errors and omissions to be reported to the Architect prior to commencement. Dimensions and areas are based on survey information provided by the client. This drawing is copyright © STOCKWOOL. All dimensions to be checked on site. Do not scale.