



00_Ground Floor

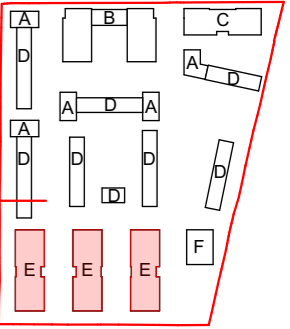

Flat Type E04a
Adaptable layout
Part M4(3)2(a)
2B4P
71.2m²

Flat Type E04a	
00_Ground Floor	3

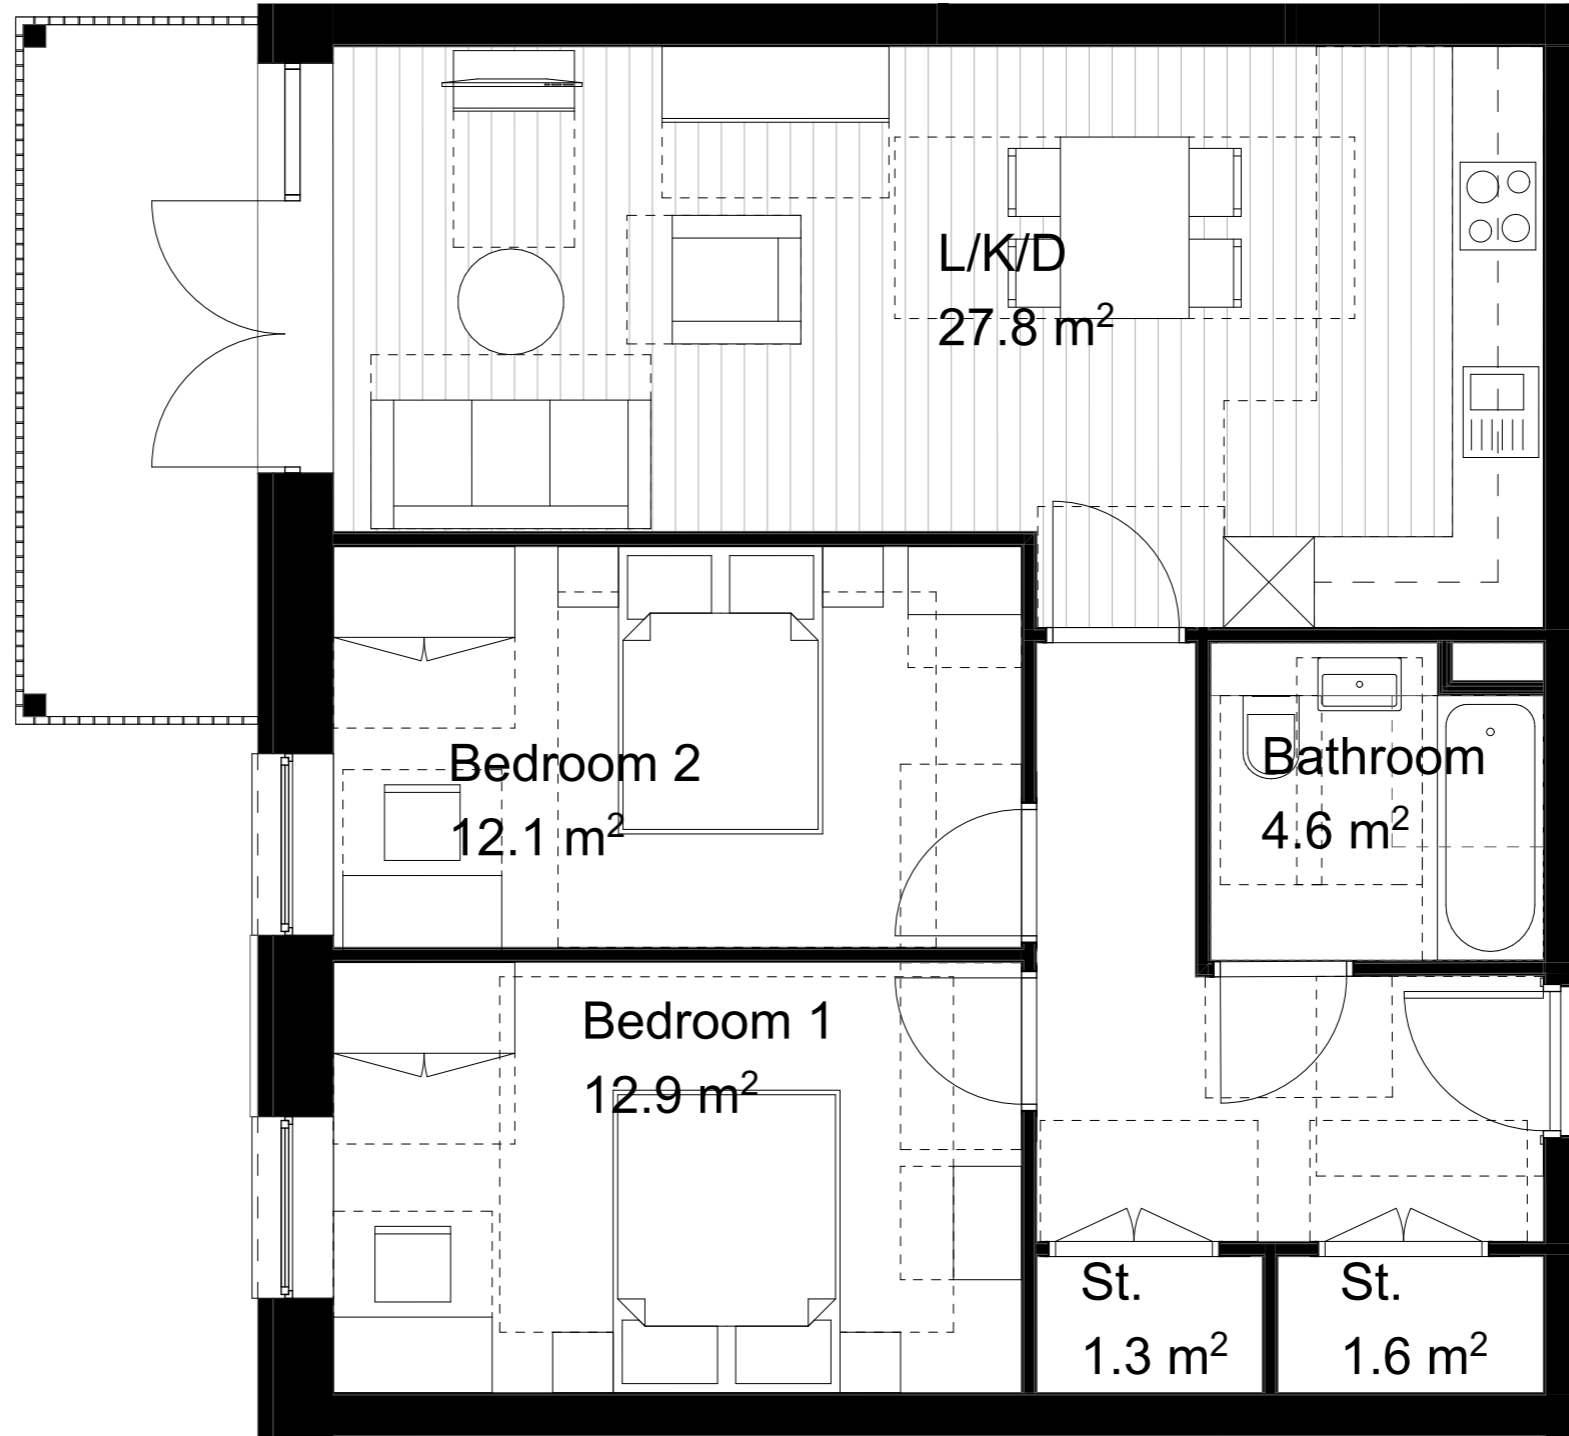

rev	date	description
P1	30/08/2023	Planning Issue

stockwool

6 Orsman Road London N1 5QJ
 020 7264 8600 info@stockwool.co.uk

Client
 Bellway Homes

Project
 BELVEDERE

Drawing
 Flat Type E_04a

Design Stage
 Purpose
 Planning Application

Scale 1:50@A3
 CAD File 3499_MainMode
 Date created 11.08.2023
 Drawn PO
 Checked JS

Layout status
 Project no_Drawing no_Revision
 3499-STO-ZZ-ZZ-PL-A-70036
 P1

