

- Site boundary
- - - Gas pipe area
- 1B2P
- 2B3P
- 2B4P
- 3B4P
- 3B5P
- 4B7P
- SERVICES
- COMMERCIAL
- GYM
- ▶ RESI ENTRANCE
- ▶ COMMERCIAL ACCESS
- LOBBIES / CIRCULATION

rev	date	description
P1	30/08/2023	Planning Issue
00	04/08/2023	Design Freeze Issue

**stockwool**

6 Orsman Road London N1 5QJ  
020 7264 8600 info@stockwool.co.uk

Client  
**Bellway Homes**

Project  
**BELVEDERE**

Drawing  
**Site Plan Fourth Floor**

Design Stage  
**PLANNING**

Purpose  
**Planning Application**

Scale  
**1:500@A1**

CAD File  
**3499\_MainMode**

Date created  
**07. 2023**

Drawn  
**AP, EG, PO**


Checked  
**JS**

Layout status  
**P**

Project no. Drawing no. Revision

**3499-STO-SW-ZZ-PL-A-90104**

**P1**

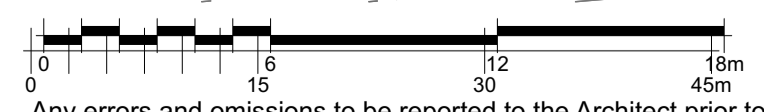

Any errors and omissions to be reported to the Architect prior to commencement. Dimensions and areas are based on survey information provided by the client. This drawing is copyright © STOCKWOOL. All dimensions to be checked on site. Do not scale.