




00_Ground Floor

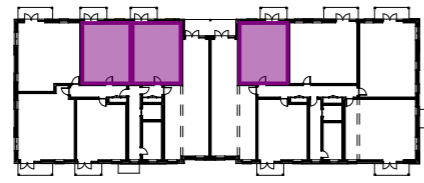


01_First Floor

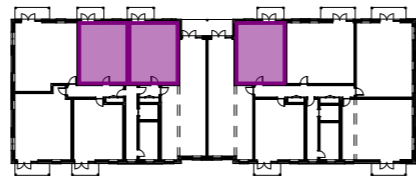


02_Second Floor

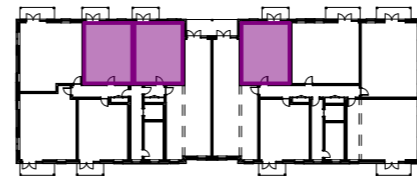

03_Third Floor

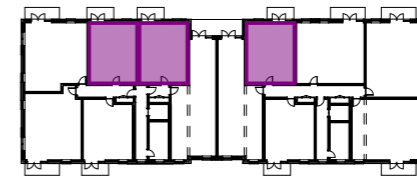


04_Fourth Floor

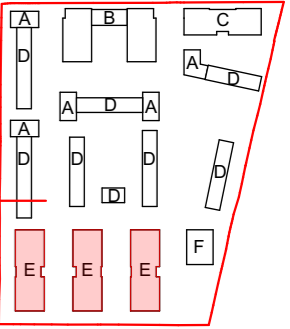

Flat Type E03 1B2P 50.8 m²

Flat Type E03	
00_Ground Floor	6
01_First Floor	9
02_Second Floor	9
03_Third Floor	9
04_Fourth Floor	9

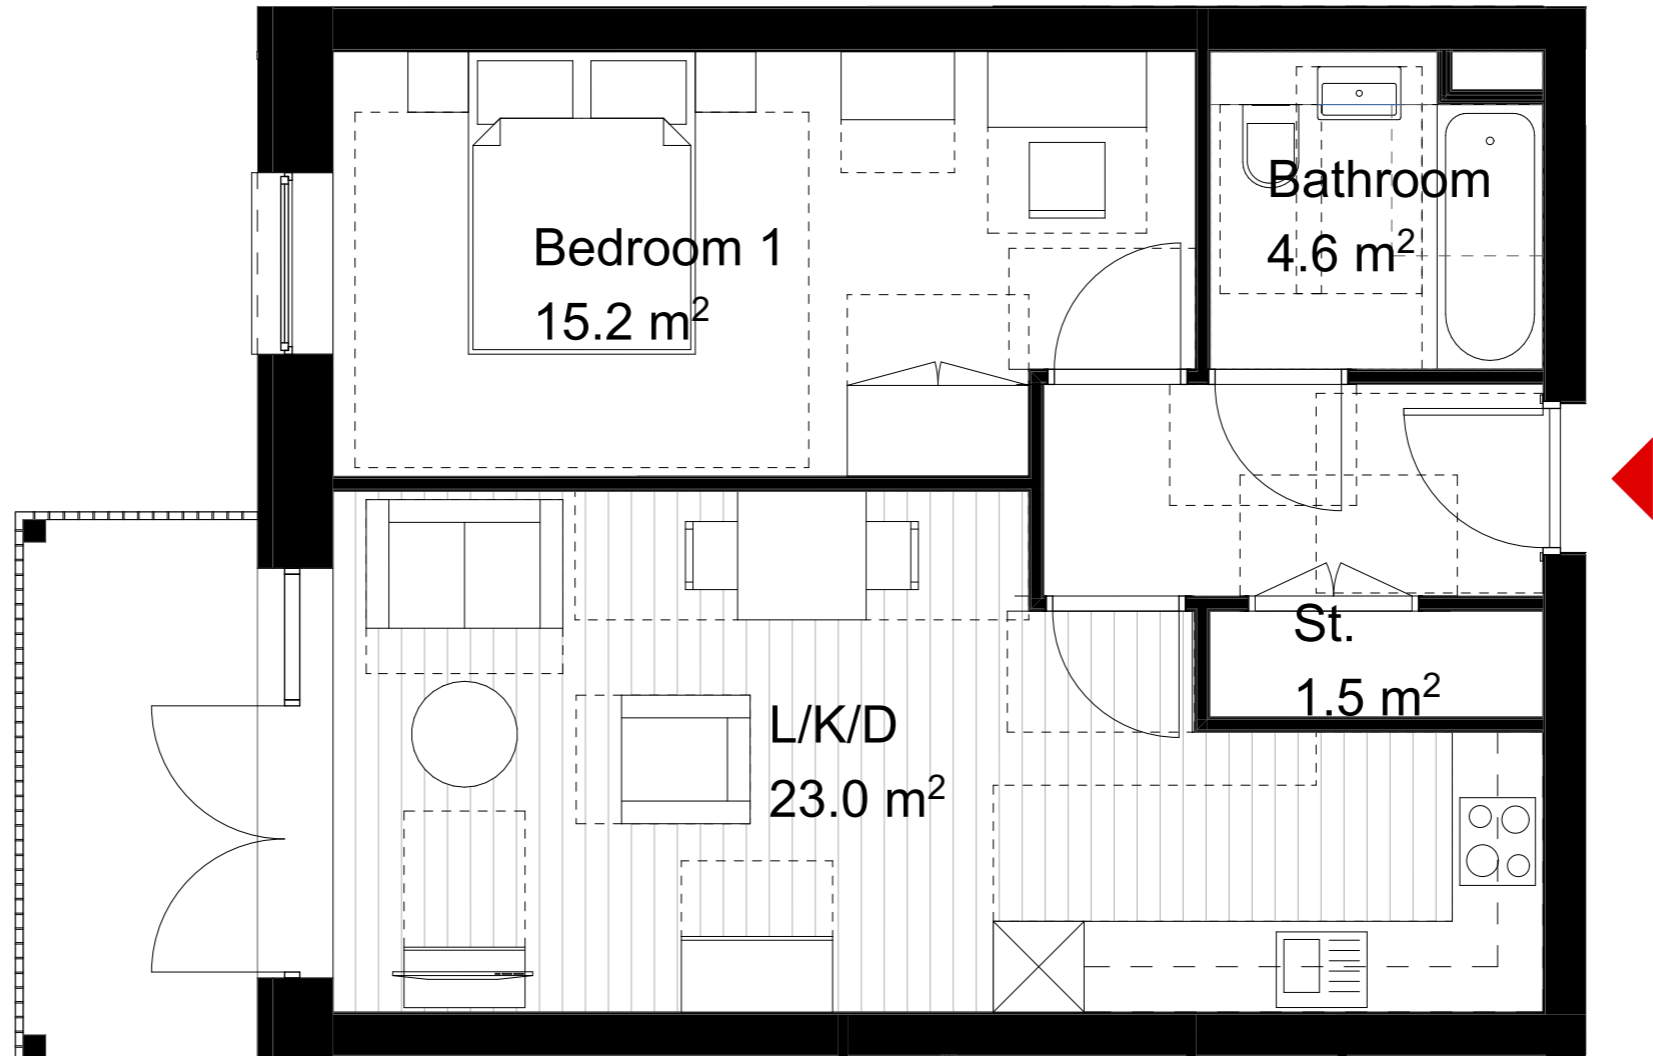

rev	date	description
P1	30/08/2023	Planning Issue

stockwool

6 Orsman Road London N1 5QJ
020 7264 8600 info@stockwool.co.uk

Client
Bellway Homes

Project
BELVEDERE

Drawing
Flat Type E_03

Design Stage
Purpose
Planning Application

Scale 1:50@A3
CAD File 3499_MainMode
Date created 11.08.2023
Drawn PO
Checked JS

Layout status

Project no_Drawing no_Revision
3499-STO-ZZ-ZZ-PL-A-70034
P1

