



00_Ground Floor

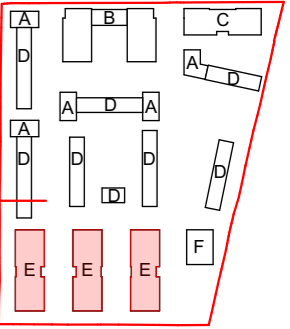

Flat Type E01a
Adaptable layout
Part M4(3)2(a)
2B4P
70.6 m²

Flat Type E01a		
00_Ground Floor		3

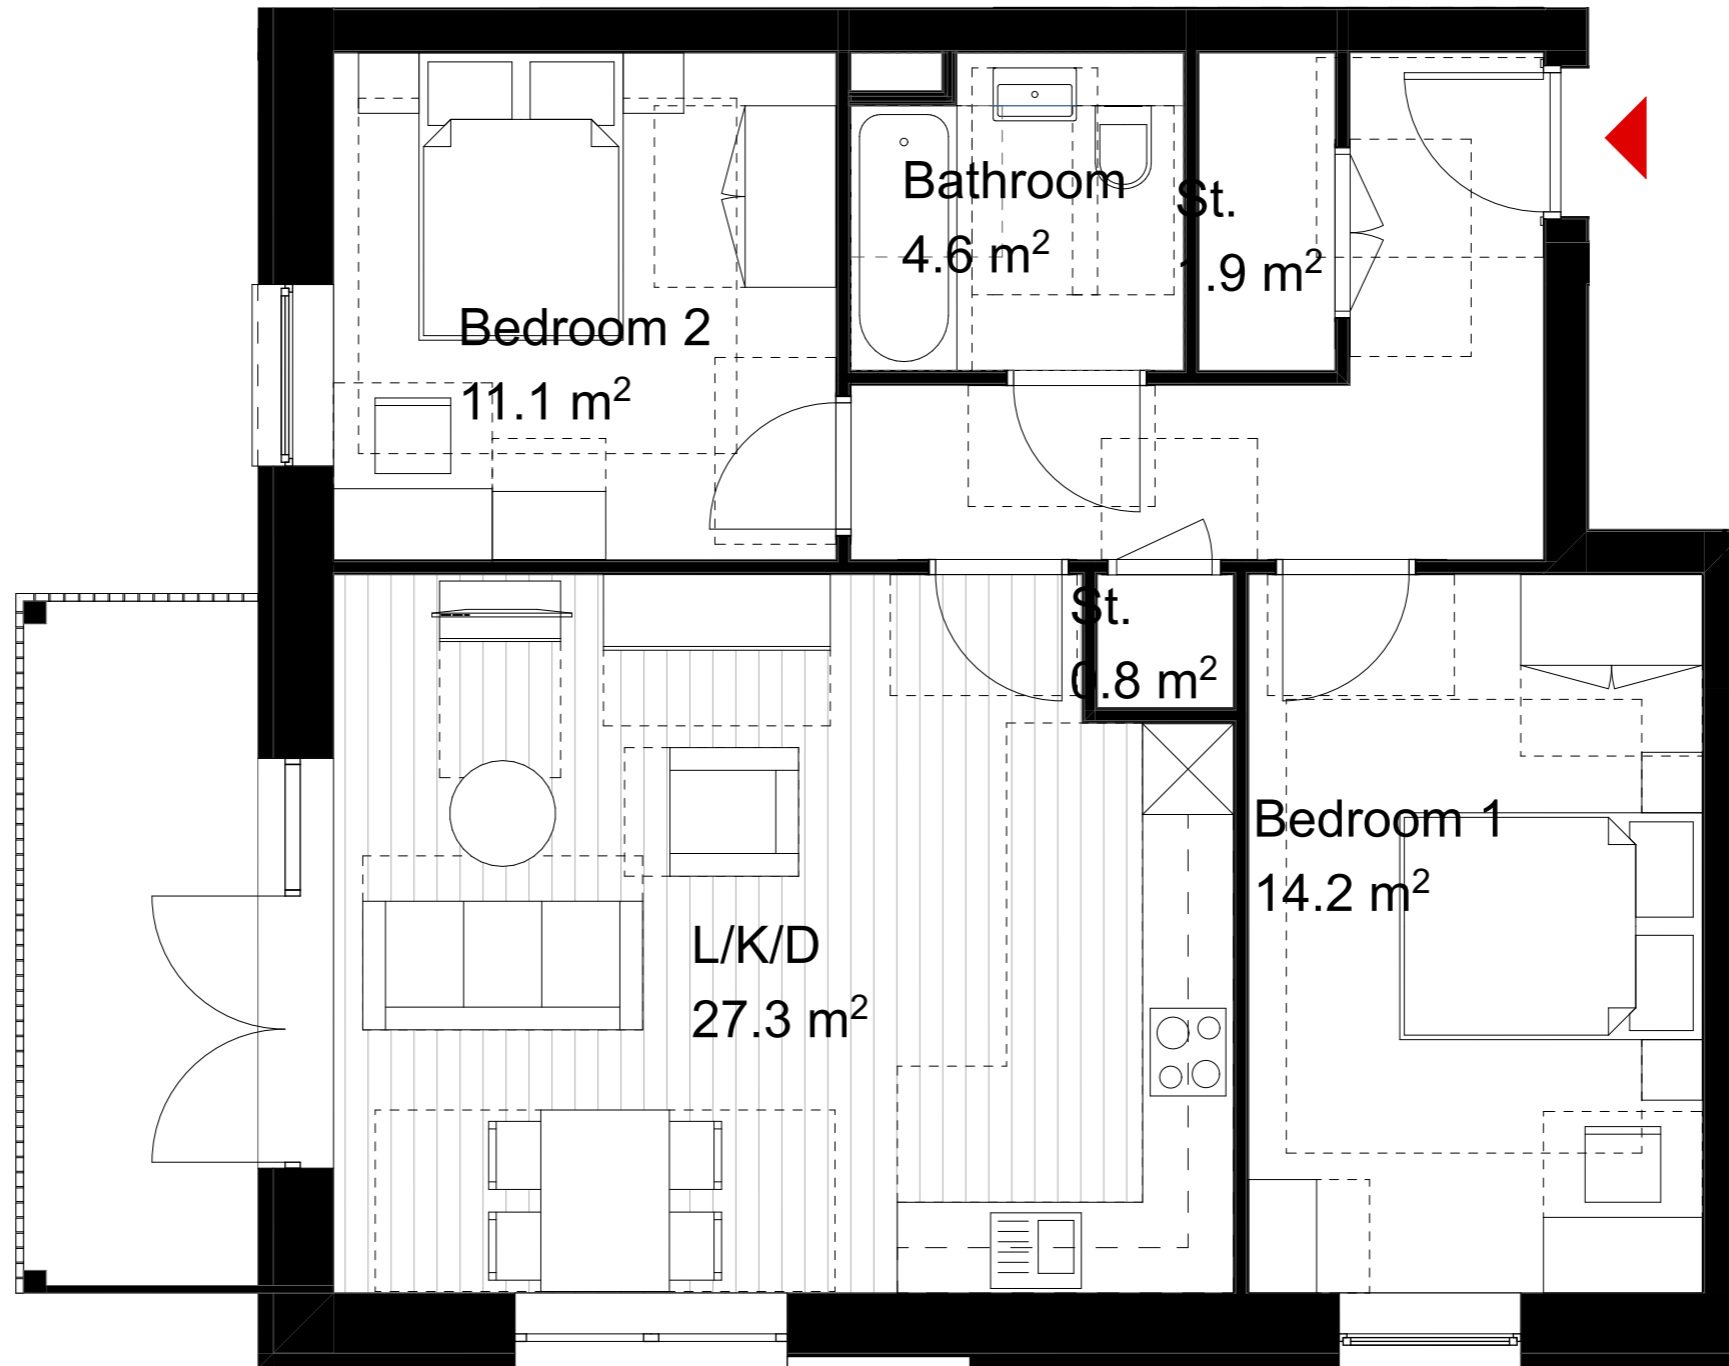

rev	date	description
P1	30/08/2023	Planning Issue

stockwool

6 Orsman Road London N1 5QJ
 020 7264 8600 info@stockwool.co.uk

Client
Bellway Homes

Project
BELVEDERE

Drawing
Flat Type E_01a

Design Stage
 Purpose
Planning Application

Scale 1:50@A3
 CAD File 3499_MainMode
 Date created 11.08.2023
 Drawn PO
 Checked JS

Layout status
 Project no_Drawing no_Revision
3499-STO-ZZ-ZZ-PL-A-70031
 P1

