

BLOCK E1-E6



Material Schedule

Roof/ Parapet:
 01a Metal coping in RAL 6021 colour
 01b Stone / Concrete Coping
 01c Parapet detail- alternating recessed / flush double soldier course
 01d red concrete plain roof tiles

Brickwork:
 02a Stretcher Bond Brick Type 1 Dark Red Multi Mix
 02b Stretcher Bond Brick Type 2 Light Red Multi Mix
 02c Brick Type 3 Solid red mix Brick


Brickwork Detail:
 03a Projecting header detail in brick type 2c
 03b Brick soldier course in brick type 02c
 03c Rusticated Brickwork/Projecting stretcher bond
 03d Brickwork wall with brick on edge coping in brick type 02c
 03e Recessed brick panel
 03f Brick on edge window sill
 03g Stacked brickwork detail in brick type 02c solid red mix

Windows/Doors/Balustrade:
 04a Metal railings to match windows colour (RAL 6021)
 04b Powder coated aluminium door / window system with metal panel detail to window head (RAL 6021)
 04c Powder coated aluminium window system with metal panel detail to window head (RAL 6021)
 04d Aluminium service doors with louvered vent panel colour (RAL 6021)
 04e Aluminium Entrance door system with side glazed panel, to match windows colour (RAL 6021)
 04f Aluminium/glazed entrance door system with frames to match windows colour (RAL 6021)


Others:
 05 Metal entrance canopy colour to match windows(RAL 6021)
 06 Metal signage for Block entrance to match windows colour (RAL 6021)
 07 Solid Aluminium privacy screens to balconies to match windows colour (RAL 6021)
 08 Metal balcony frame system (RAL 6021)




Block E West Elevation 1:50

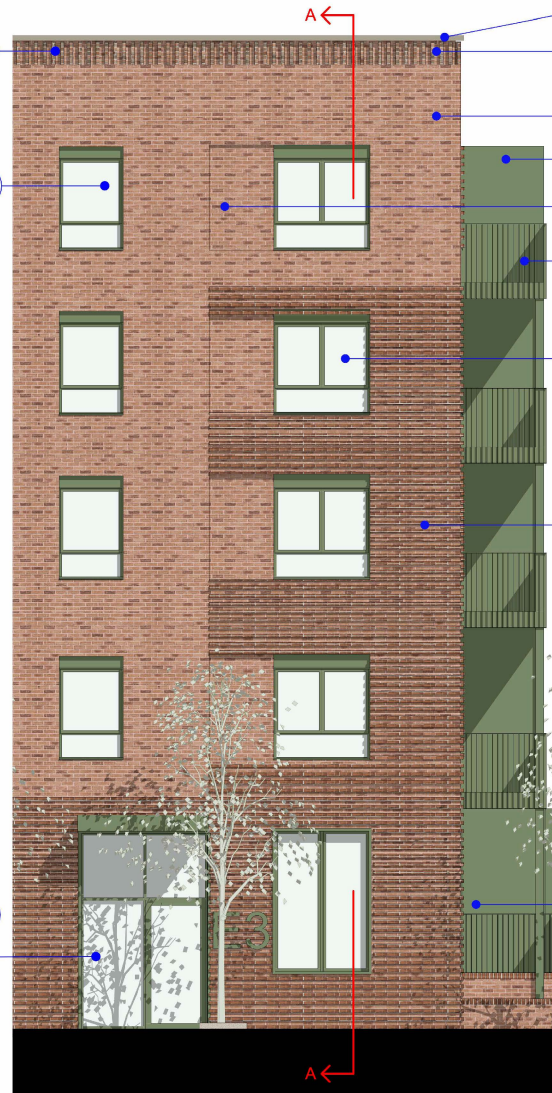

Block E North Elevation 1:50

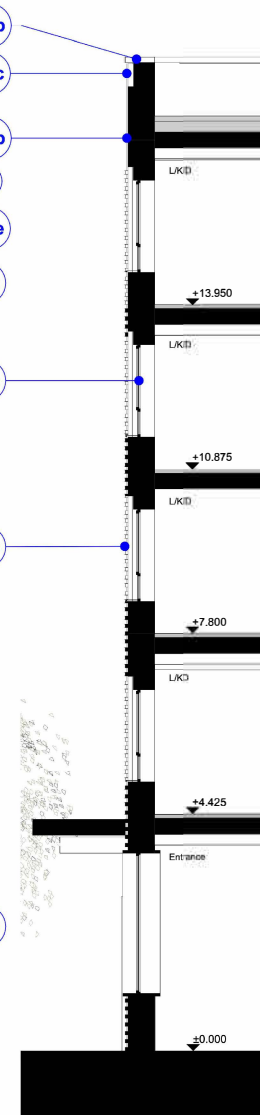

Block E Detail Section AA 1:50

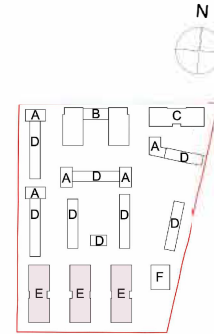

rev	date	description
01	2024/02/23	Planning issue
02	04/04/2024	

stockwool

6 Ormsen Road London N1 6UJ
 020 7254 8200 info@stockwool.co.uk

Client
Bellway Homes

Project
BELVEDERE

Drawing
Block E Detailed Elevations and Sections

Design Stage **PLANNING**

Purpose
Planning Application

Scale 1:50 @A1
 CAD File 3499_00000000
 Date created 11-07-2023
 Drawn JLS JLS JLS
 Checked JS
 Layout status

Projectno_Drawingno_Revision
3499-STO-ZZ-EX-PL-A-20455
P1



Any errors and omissions to be reported to the Architect prior to commencement. Dimensions and areas are based on survey information provided by the client. This drawing is copyright © STOCKWOOL. All dimensions to be checked on site. Do not scale