





00\_Ground Floor

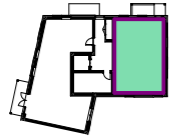

01\_First Floor

**Duplex A2**  
**3B6P**  
126.6 m<sup>2</sup>

Flat Type Duplex A2	
00_Ground Floor	1
01_First Floor	

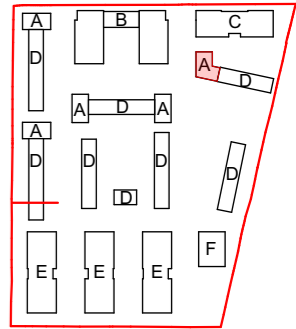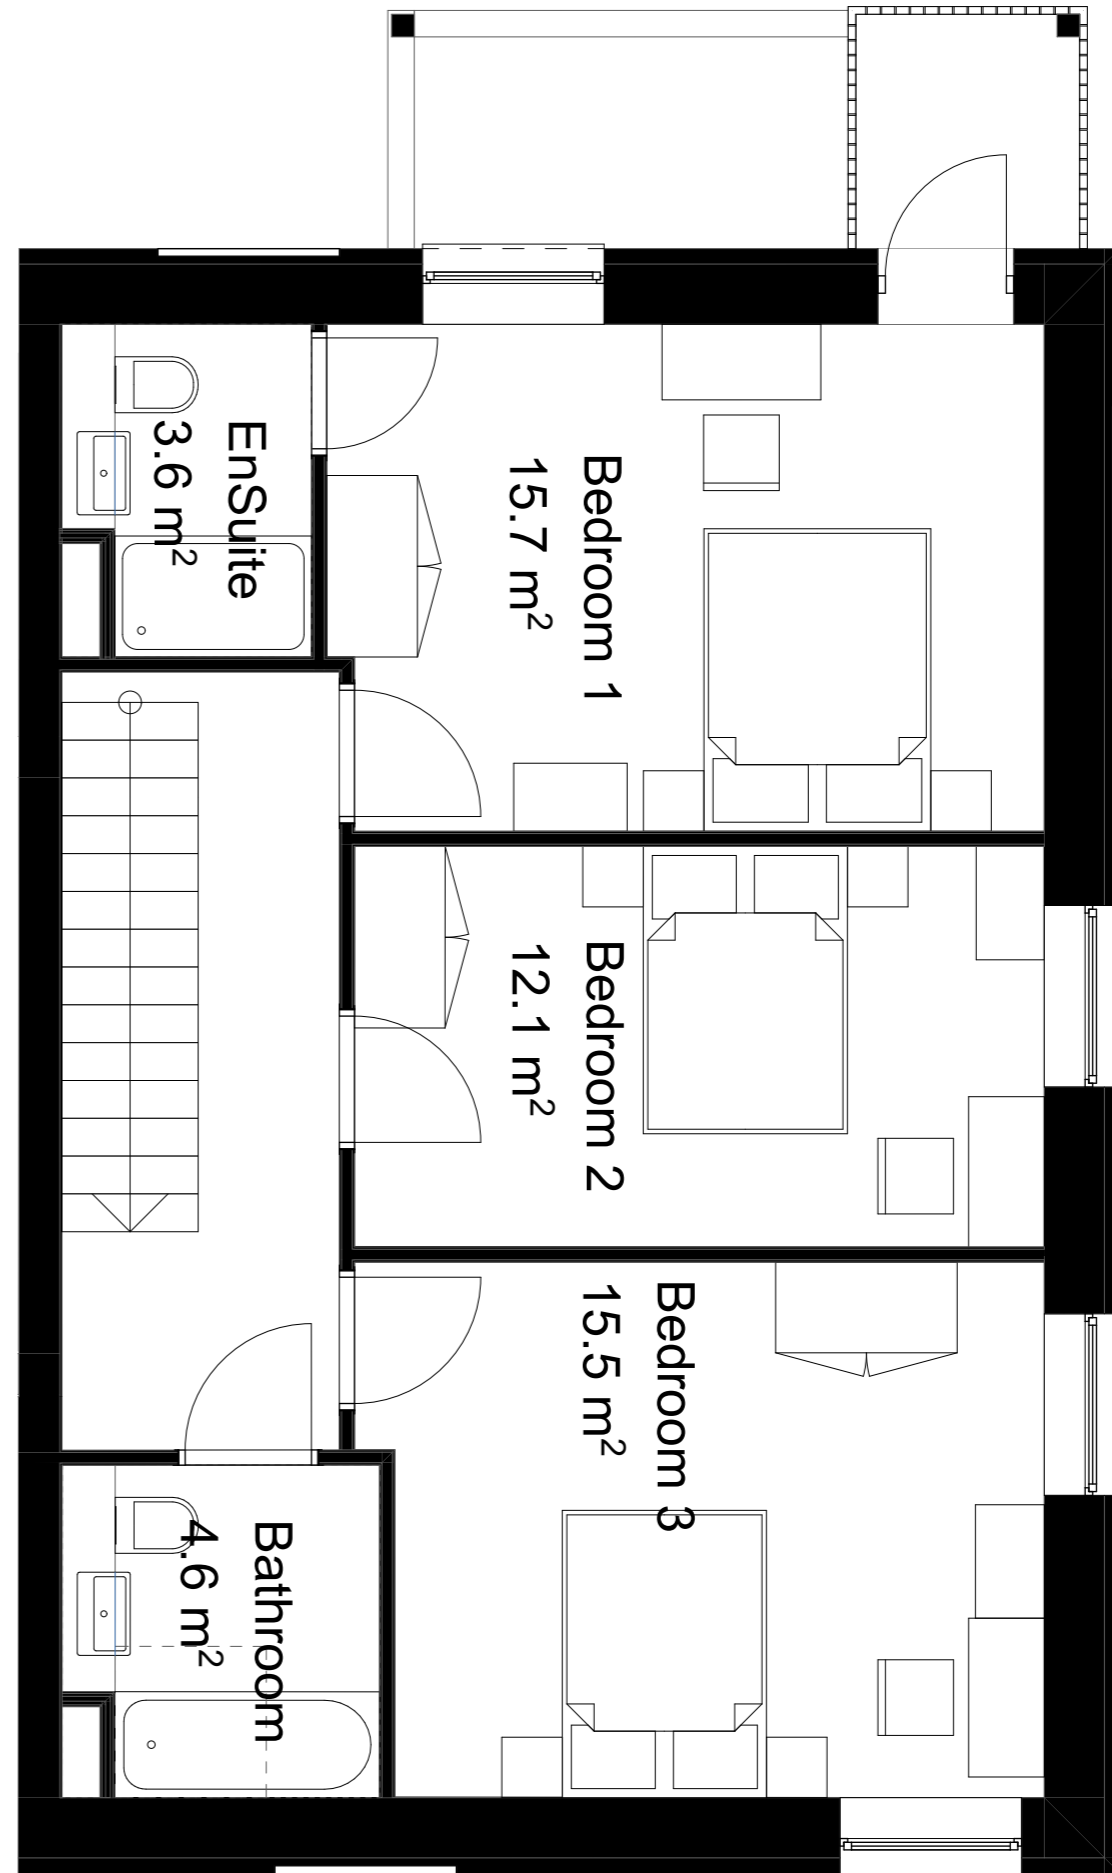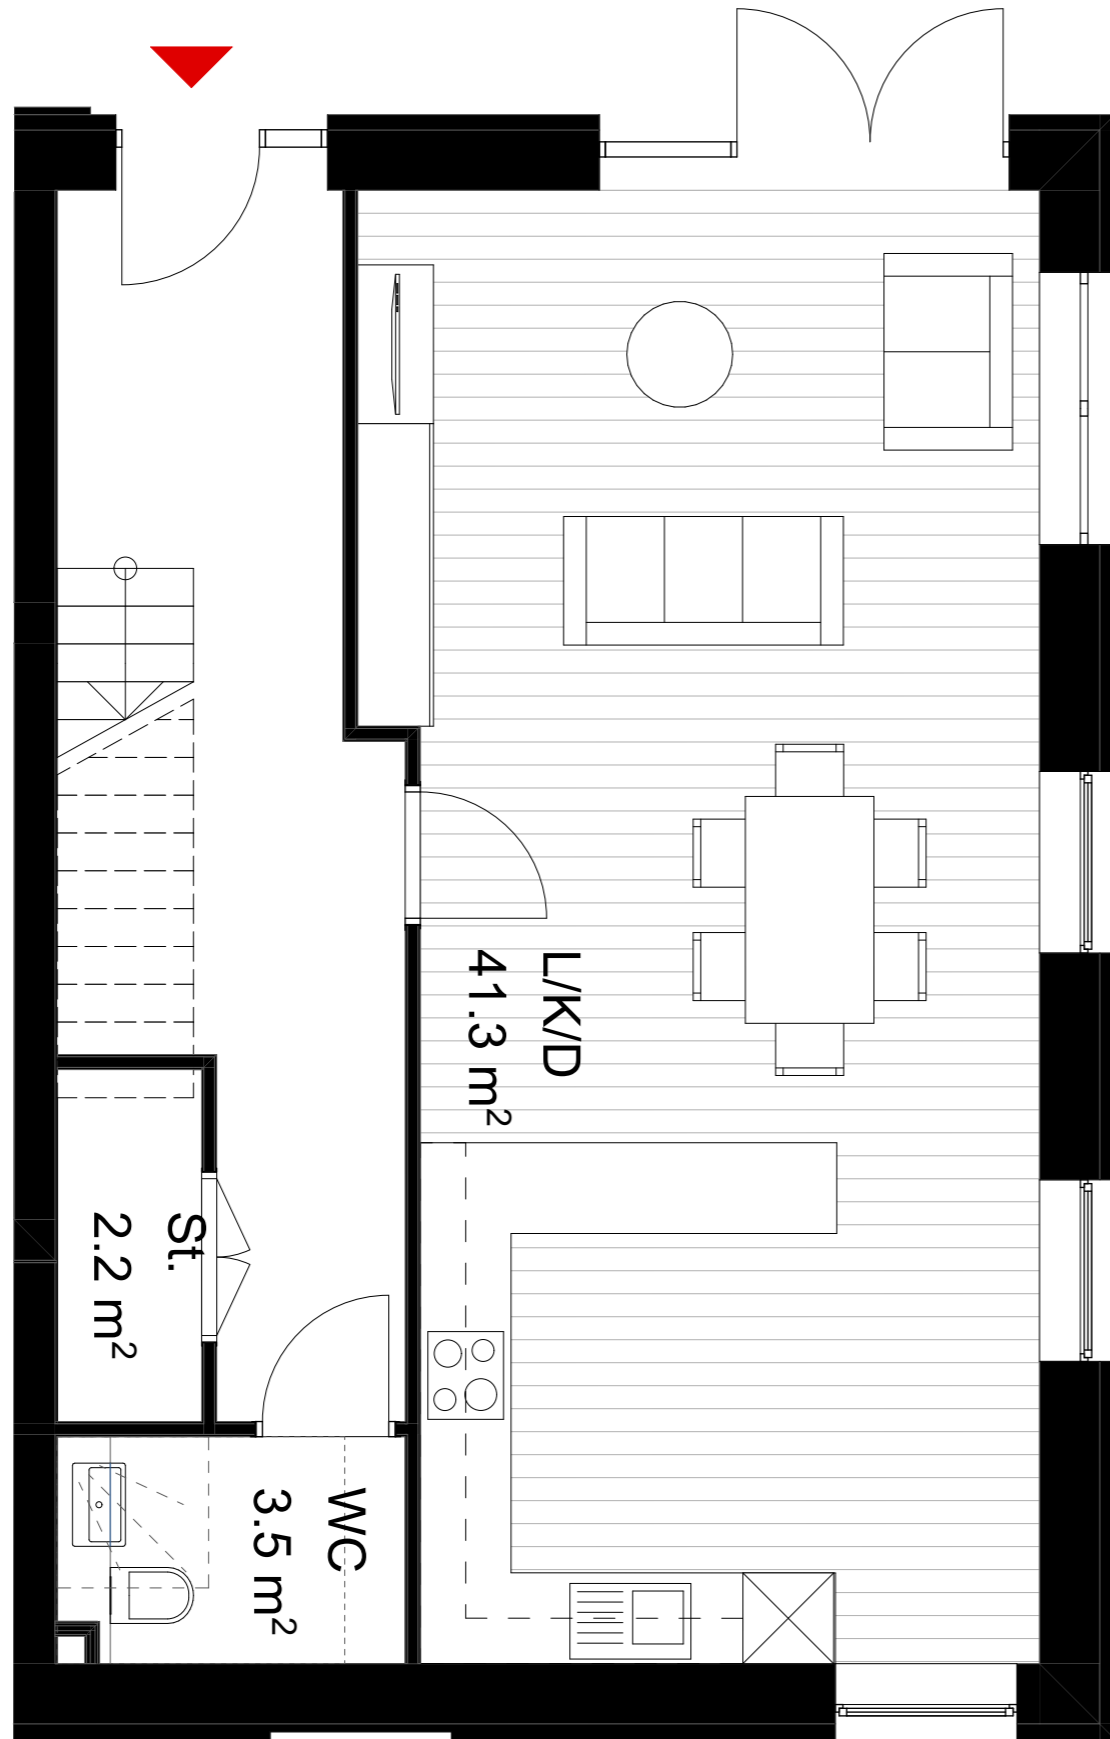

Any errors and omissions to be reported to the Architect prior to commencement. Dimensions and areas are based on survey information provided by the client. This drawing is copyright © STOCKWOOL. All dimensions to be checked on site. Do not scale.

rev	date	description
P1	30/08/2023	Planning Issue

**stockwool**

6 Orsman Road London N1 5QJ  
020 7264 8600 info@stockwool.co.uk

Client  
Bellway Homes

Project  
BELVEDERE

Drawing  
Duplex A2

Design Stage  
Purpose  
Planning Application

Scale 1:50@A3  
CAD File 3499\_MainMode  
Date created 11.08.2023  
Drawn PO  
Checked JS

Layout status

Project no\_Drawing no\_Revision  
3499-STO-ZZ-ZZ-PL-A-70006  
P1