



00_Ground Floor

Flat Type F02a
2B3P
Adaptable layout
Part M4(3)2(a)
63.8 m²

Flat Type F02a		
00_Ground Floor	1	

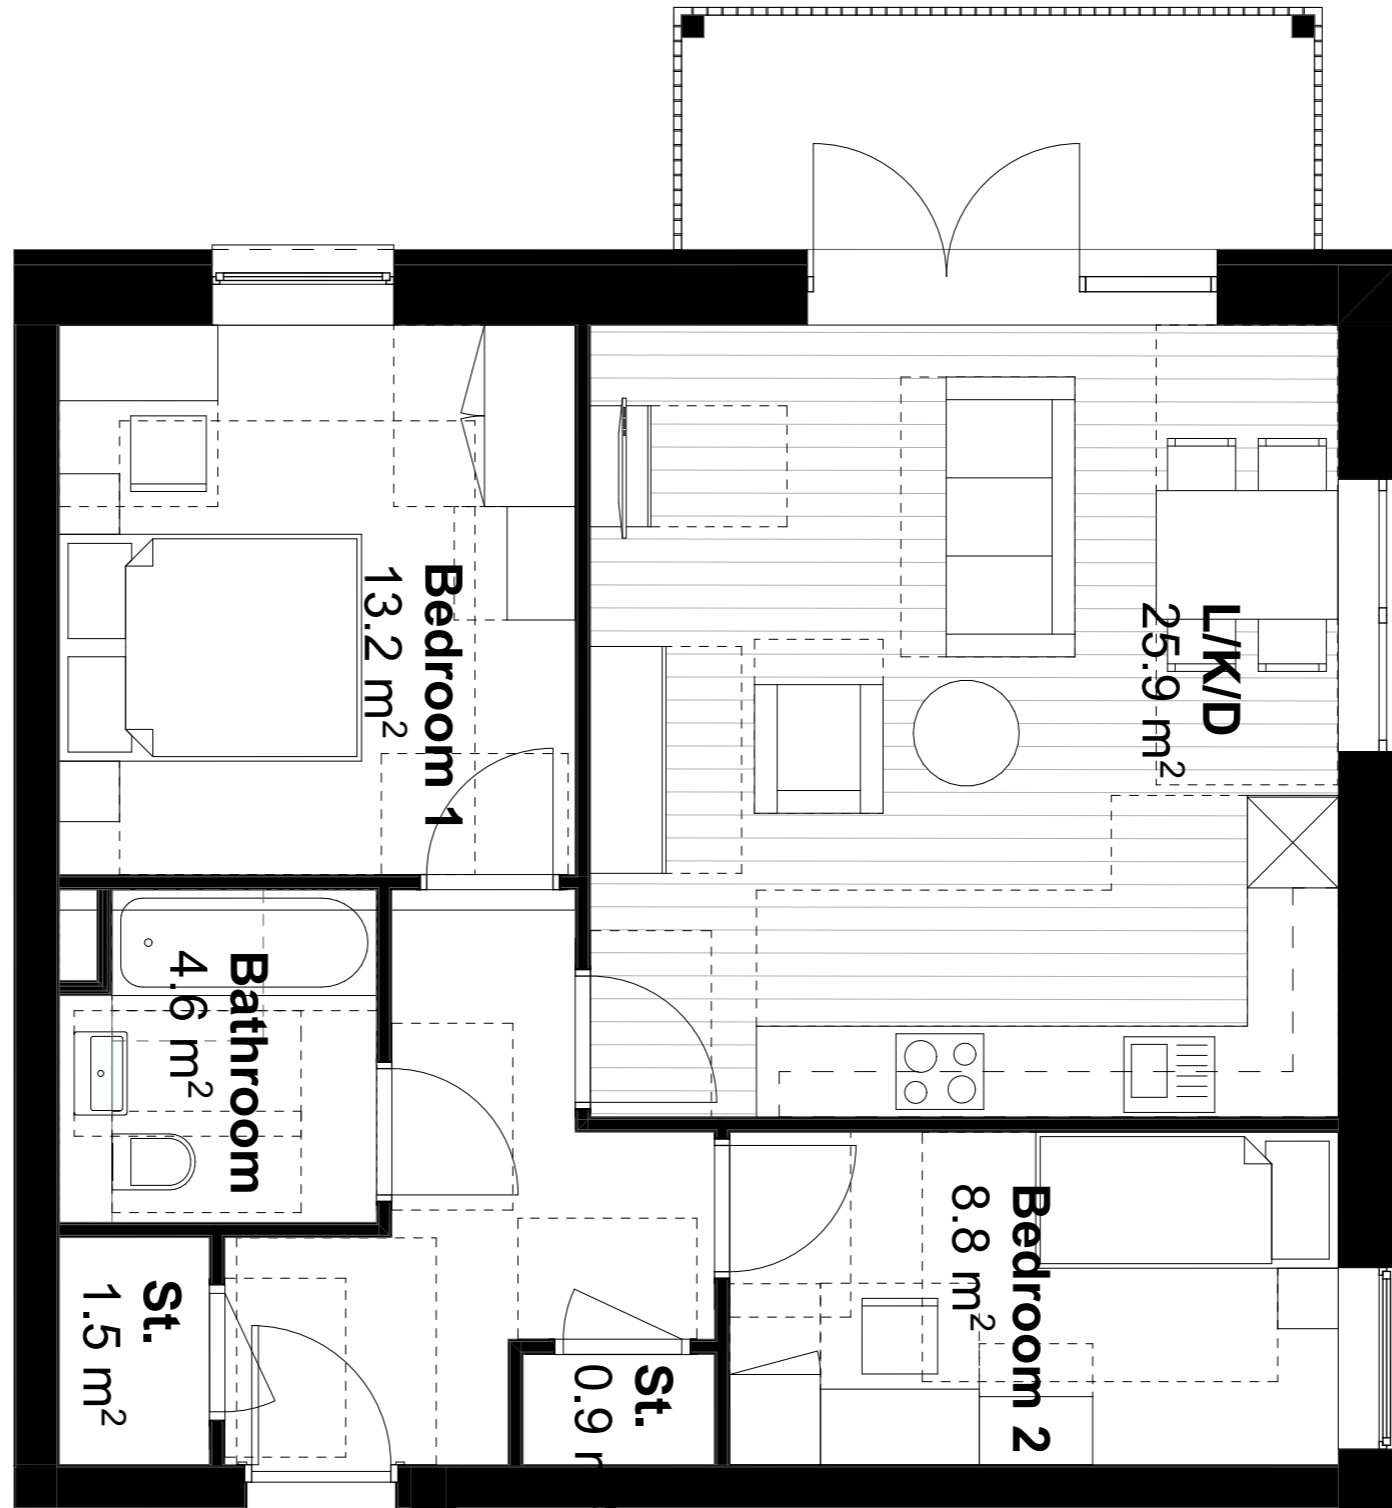

Any errors and omissions to be reported to the Architect prior to commencement. Dimensions and areas are based on survey information provided by the client. This drawing is copyright © STOCKWOOL. All dimensions to be checked on site. Do not scale.

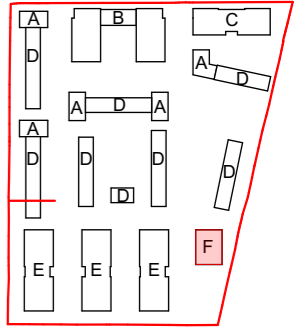

rev	date	description
P1	30/08/2023	Planning Issue

stockwool

6 Orsman Road London N1 5QJ
 020 7264 8600 info@stockwool.co.uk

Client
 Bellway Homes

Project
 BELVEDERE

Drawing
 Flat Type F_02a

Design Stage
 Purpose
 Planning Application

Scale 1:50@A3
 CAD File 3499_MainMode
 Date created 11.08.2023
 Drawn PO
 Checked JS

Layout status
 Project no_Drawing no_Revision
 3499-STO-ZZ-ZZ-PL-A-70045
 P1