




00_Ground Floor

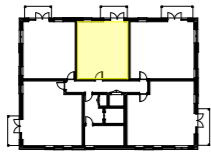


01_First Floor

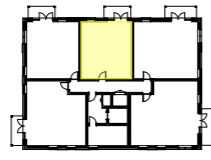

02_Second Floor

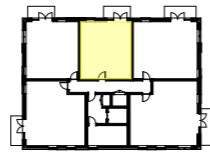


03_Third Floor

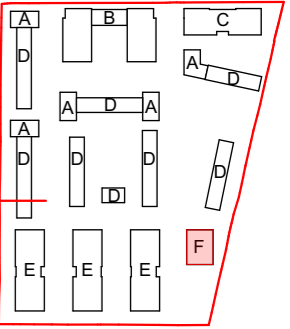

Flat Type F04 1B2P 50.1 m²

Flat Type F04		
00_Ground Floor	1	
01_First Floor	1	
02_Second Floor	1	
03_Third Floor	1	

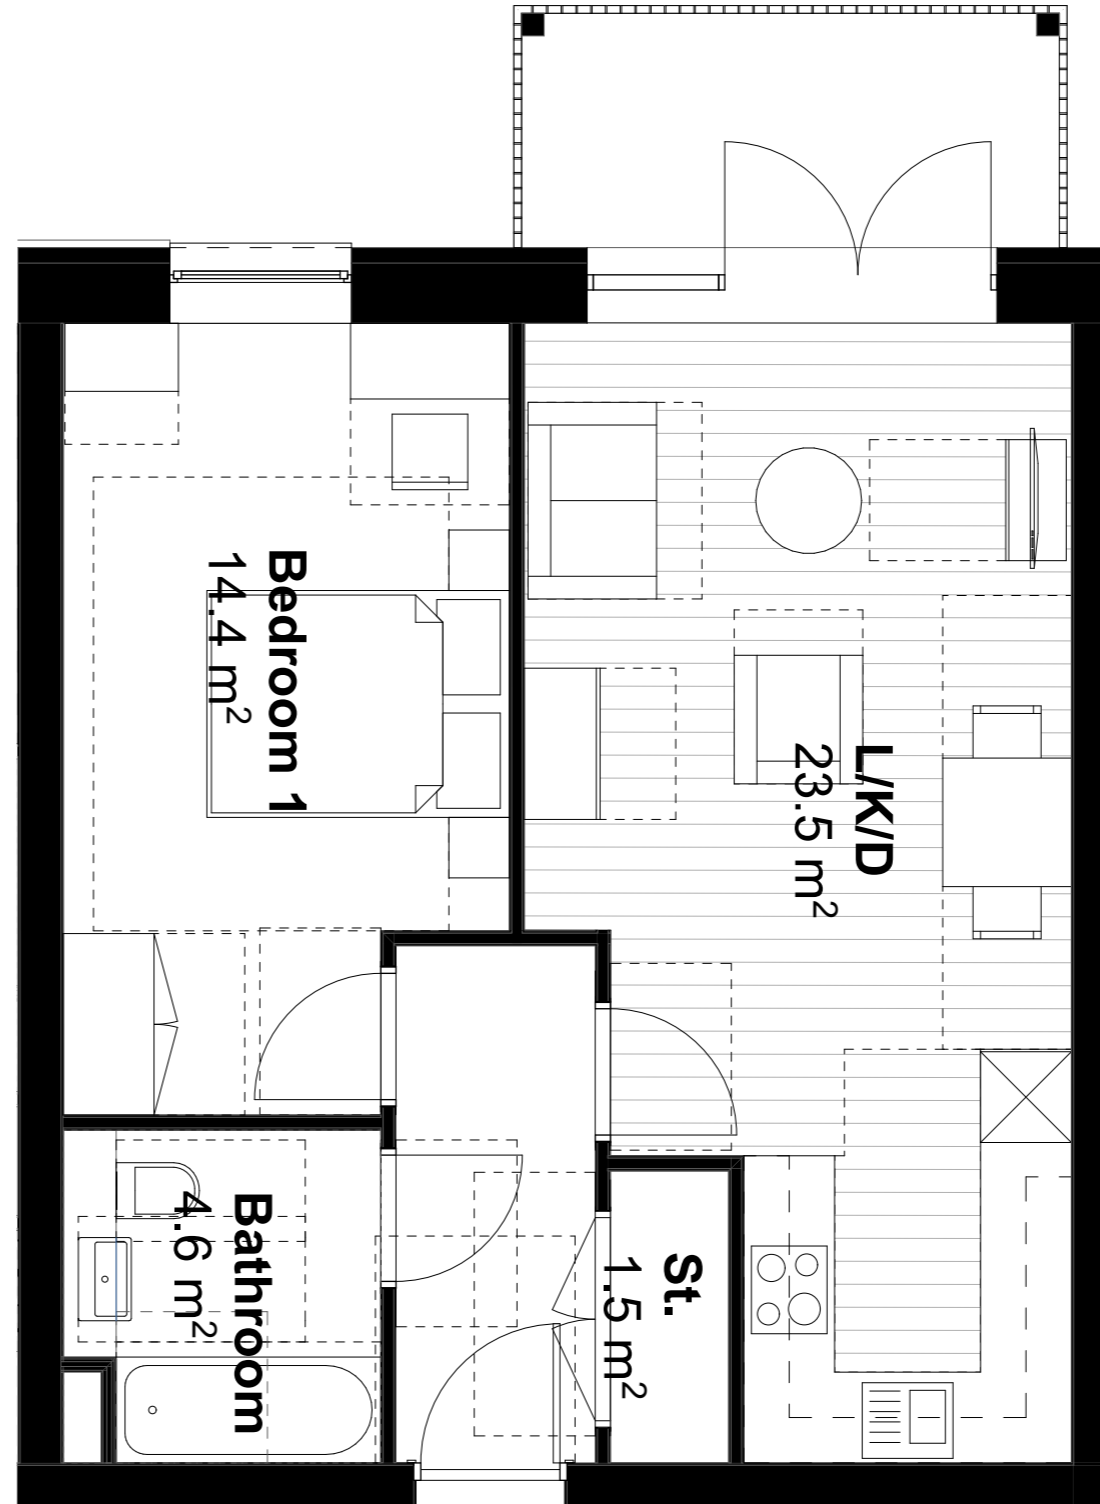

rev	date	description
P1	30/08/2023	Planning Issue

stockwool

6 Orsman Road London N1 5QJ
020 7264 8600 info@stockwool.co.uk

Client
Bellway Homes

Project
BELVEDERE

Drawing
Flat Type F_04

Design Stage
Purpose
Planning Application

Scale 1:50@A3
CAD File 3499_MainMode
Date created 11.08.2023
Drawn PO
Checked JS

Layout status

Project no_Drawing no_Revision
3499-STO-ZZ-ZZ-PL-A-70047
P1

